


106 Seaward Ct
Sample Plans

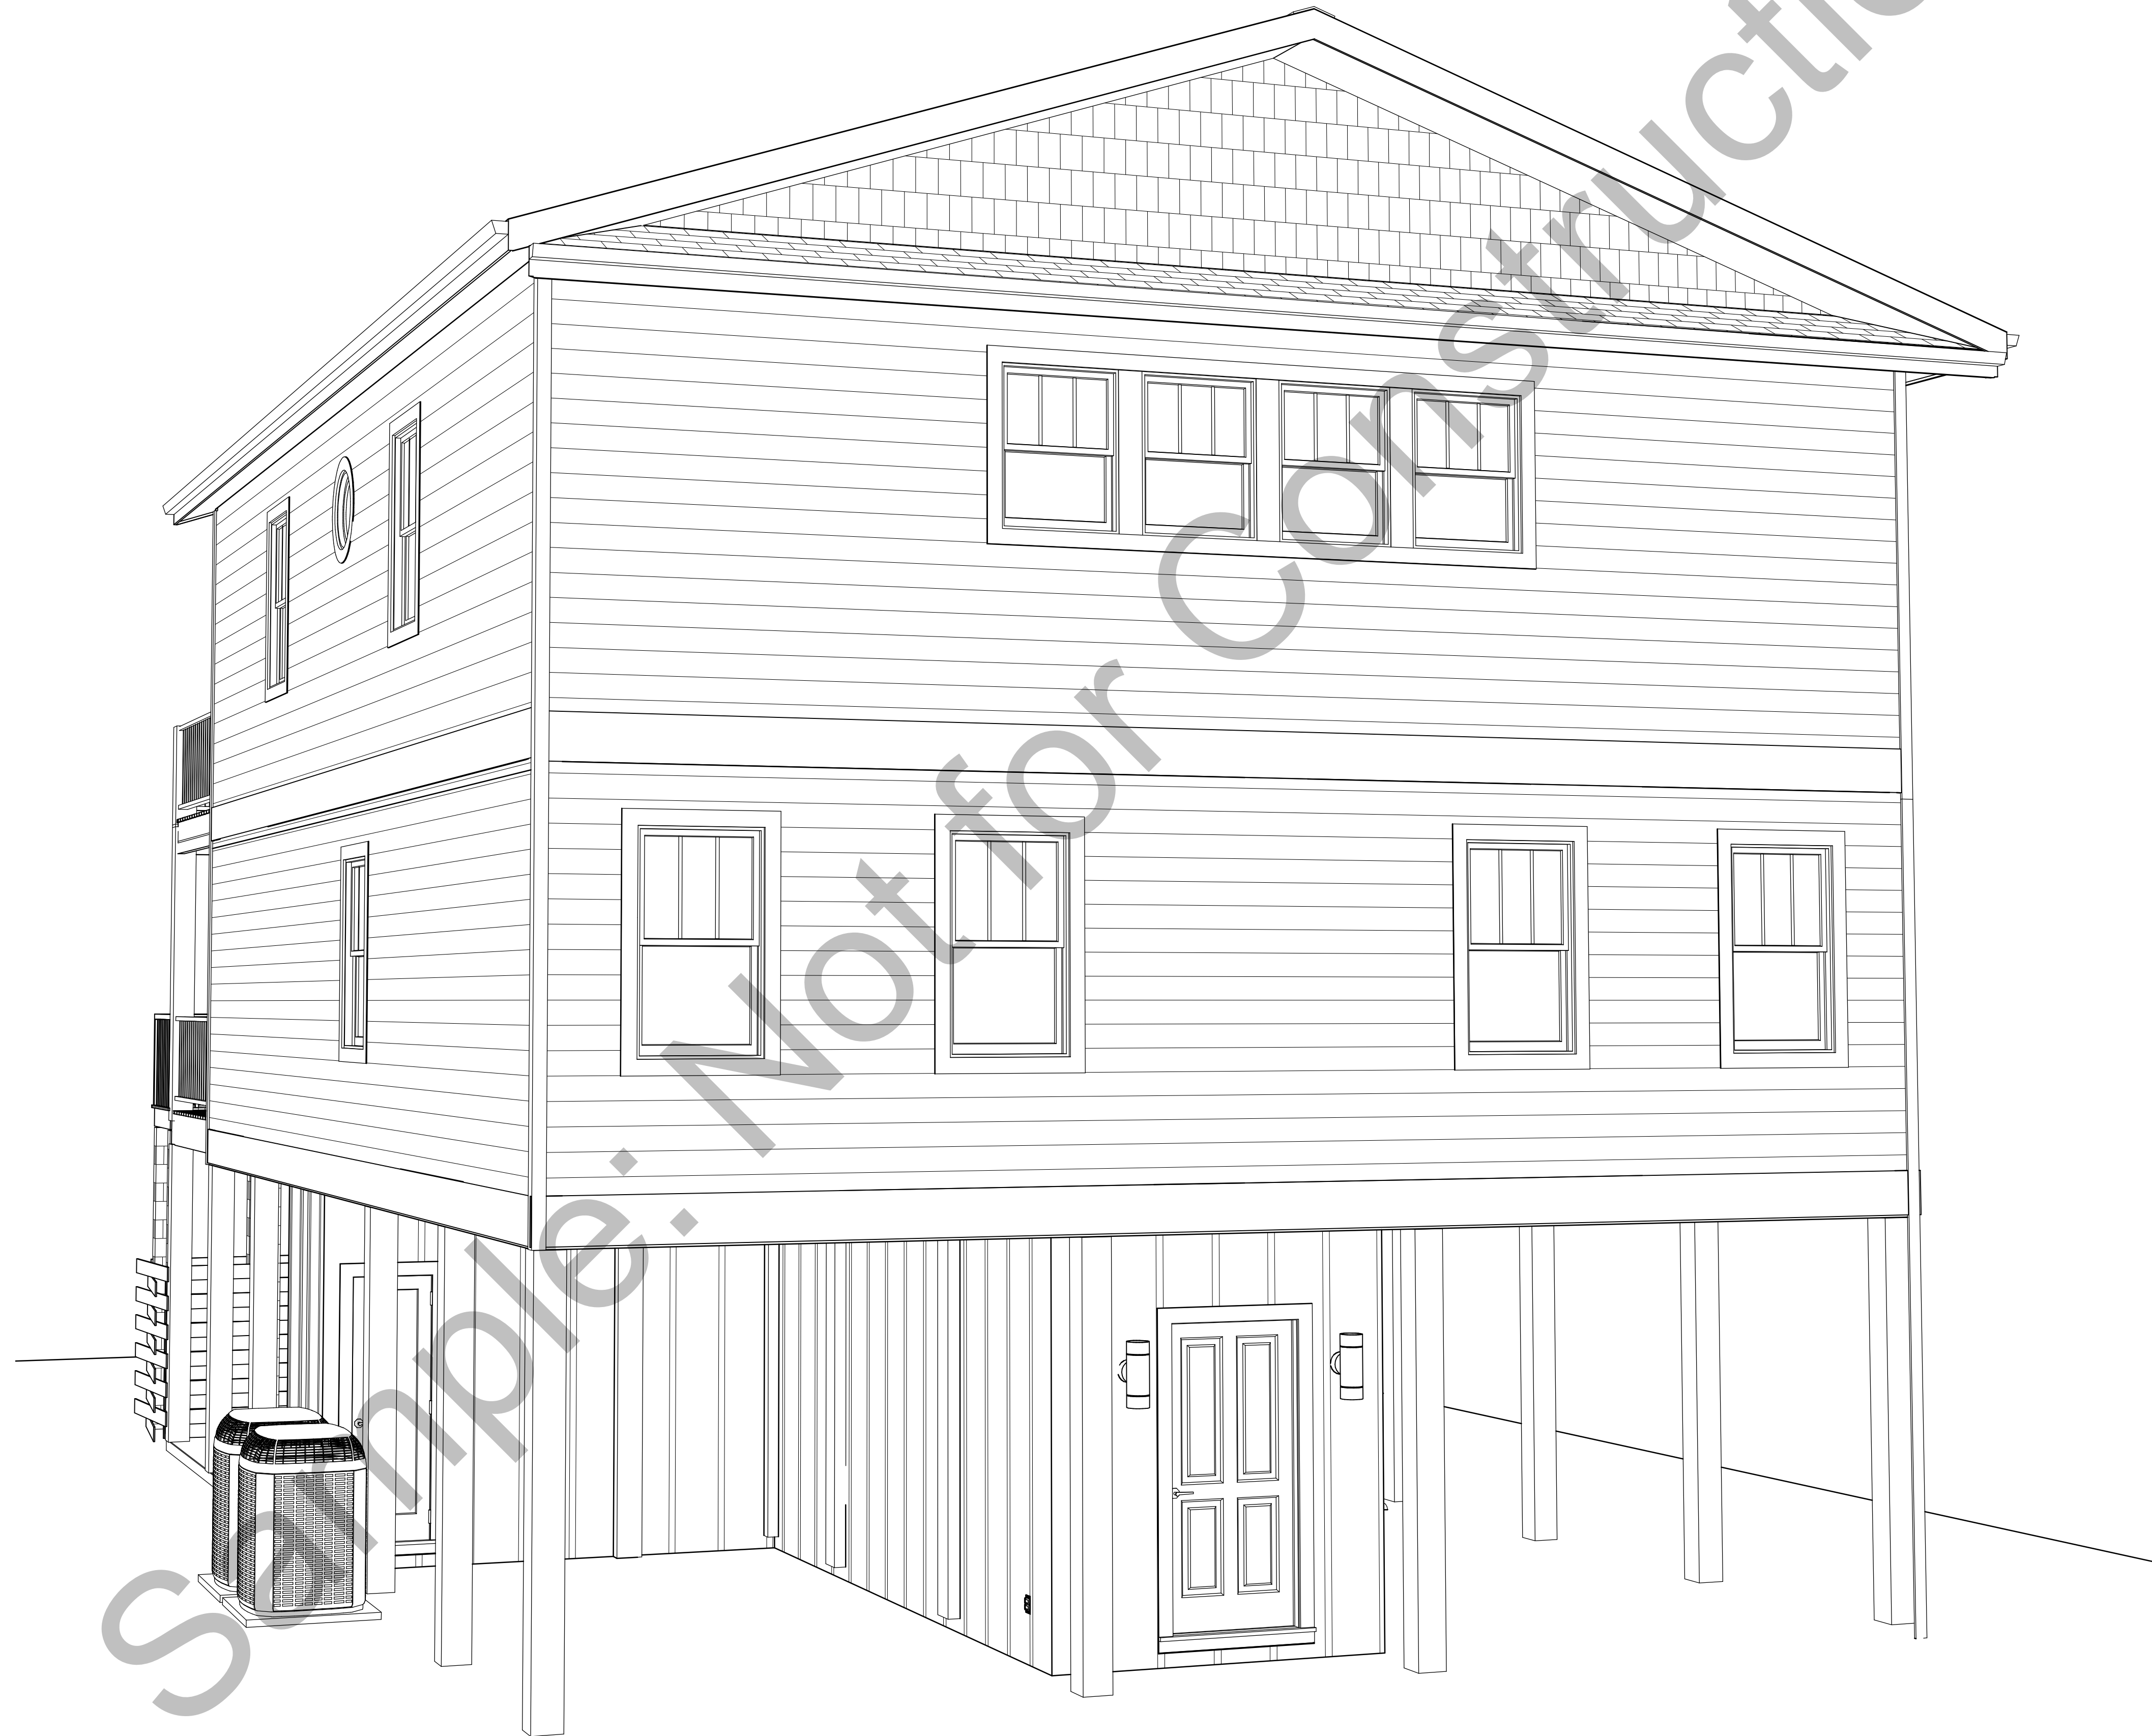


Erin LoBalbo
Residential Designer

DRAWINGS PROVIDED BY:
Bass Homes Inc
1003 Bennet Lane, Unit J
Carolina Beach, NC 28428
(910) 387-0874


Cover Page

106 Seaward Court
Kure Beach, NC 28449

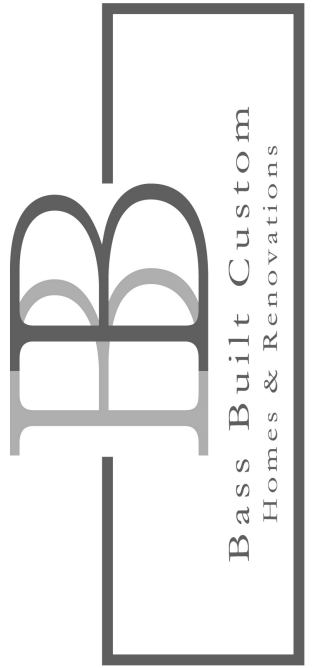


SCALE:
Not to Scale


SHEET:
A-1

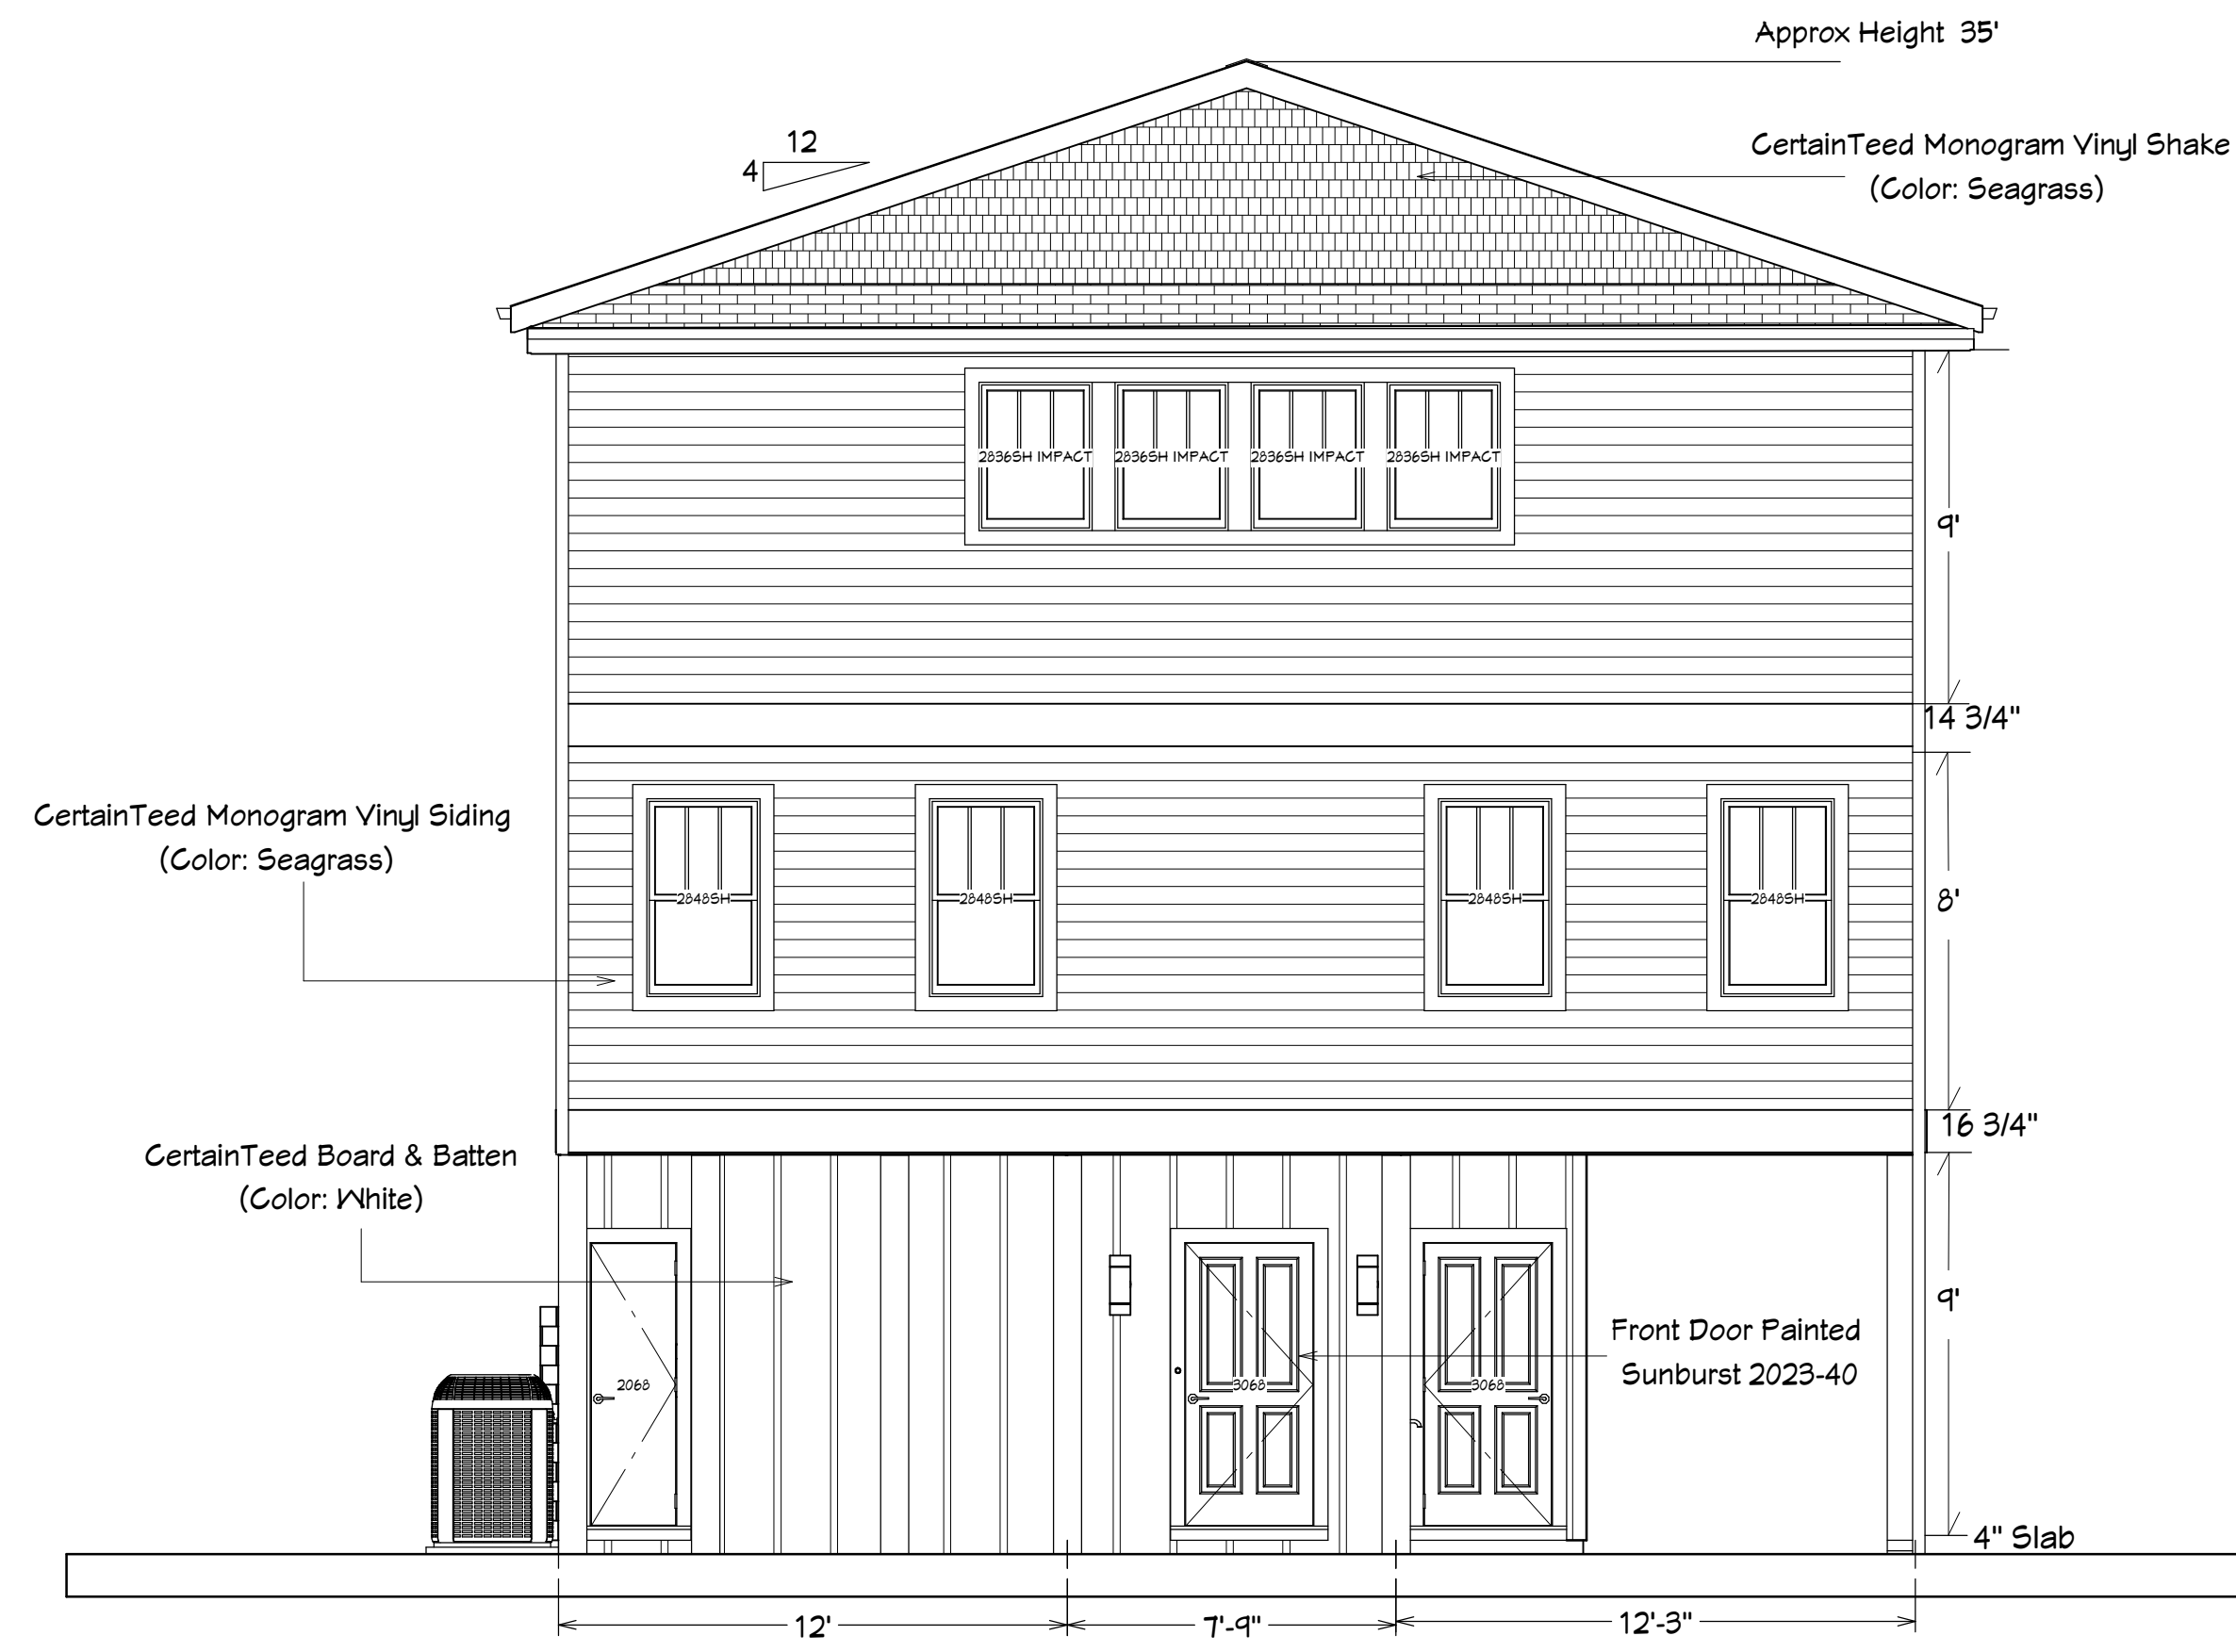


Front Elevation

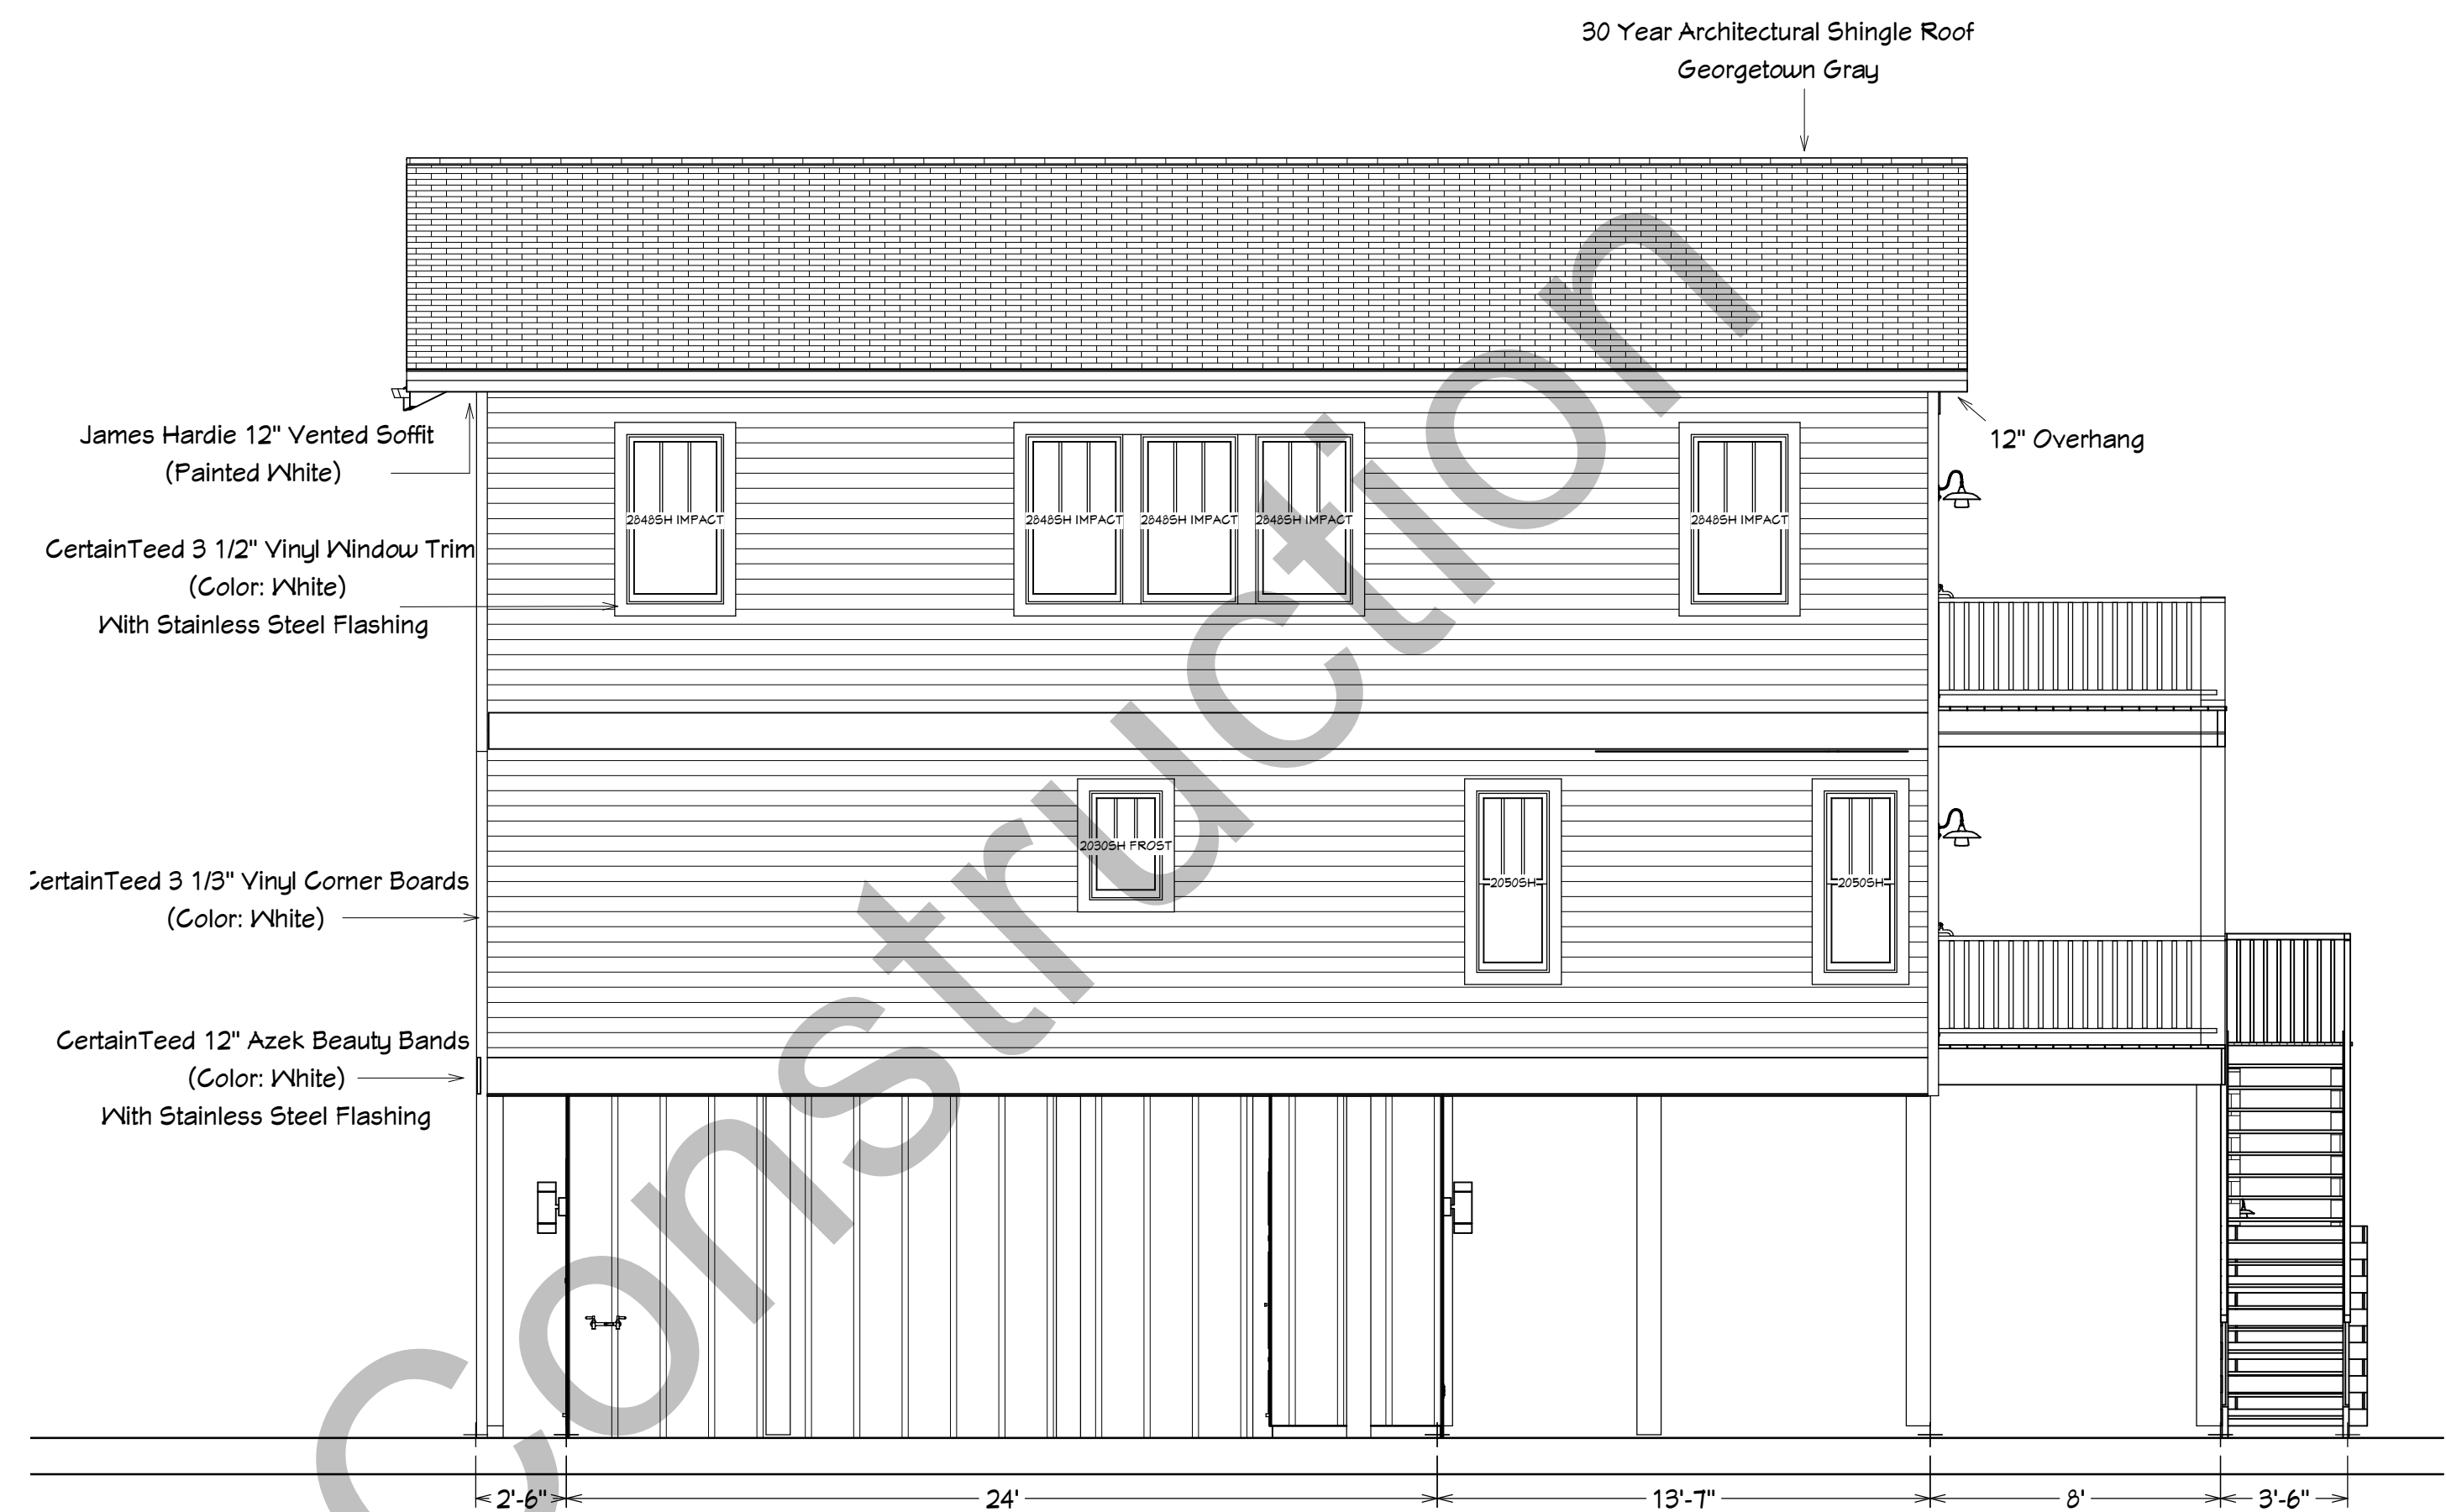

Right Elevation

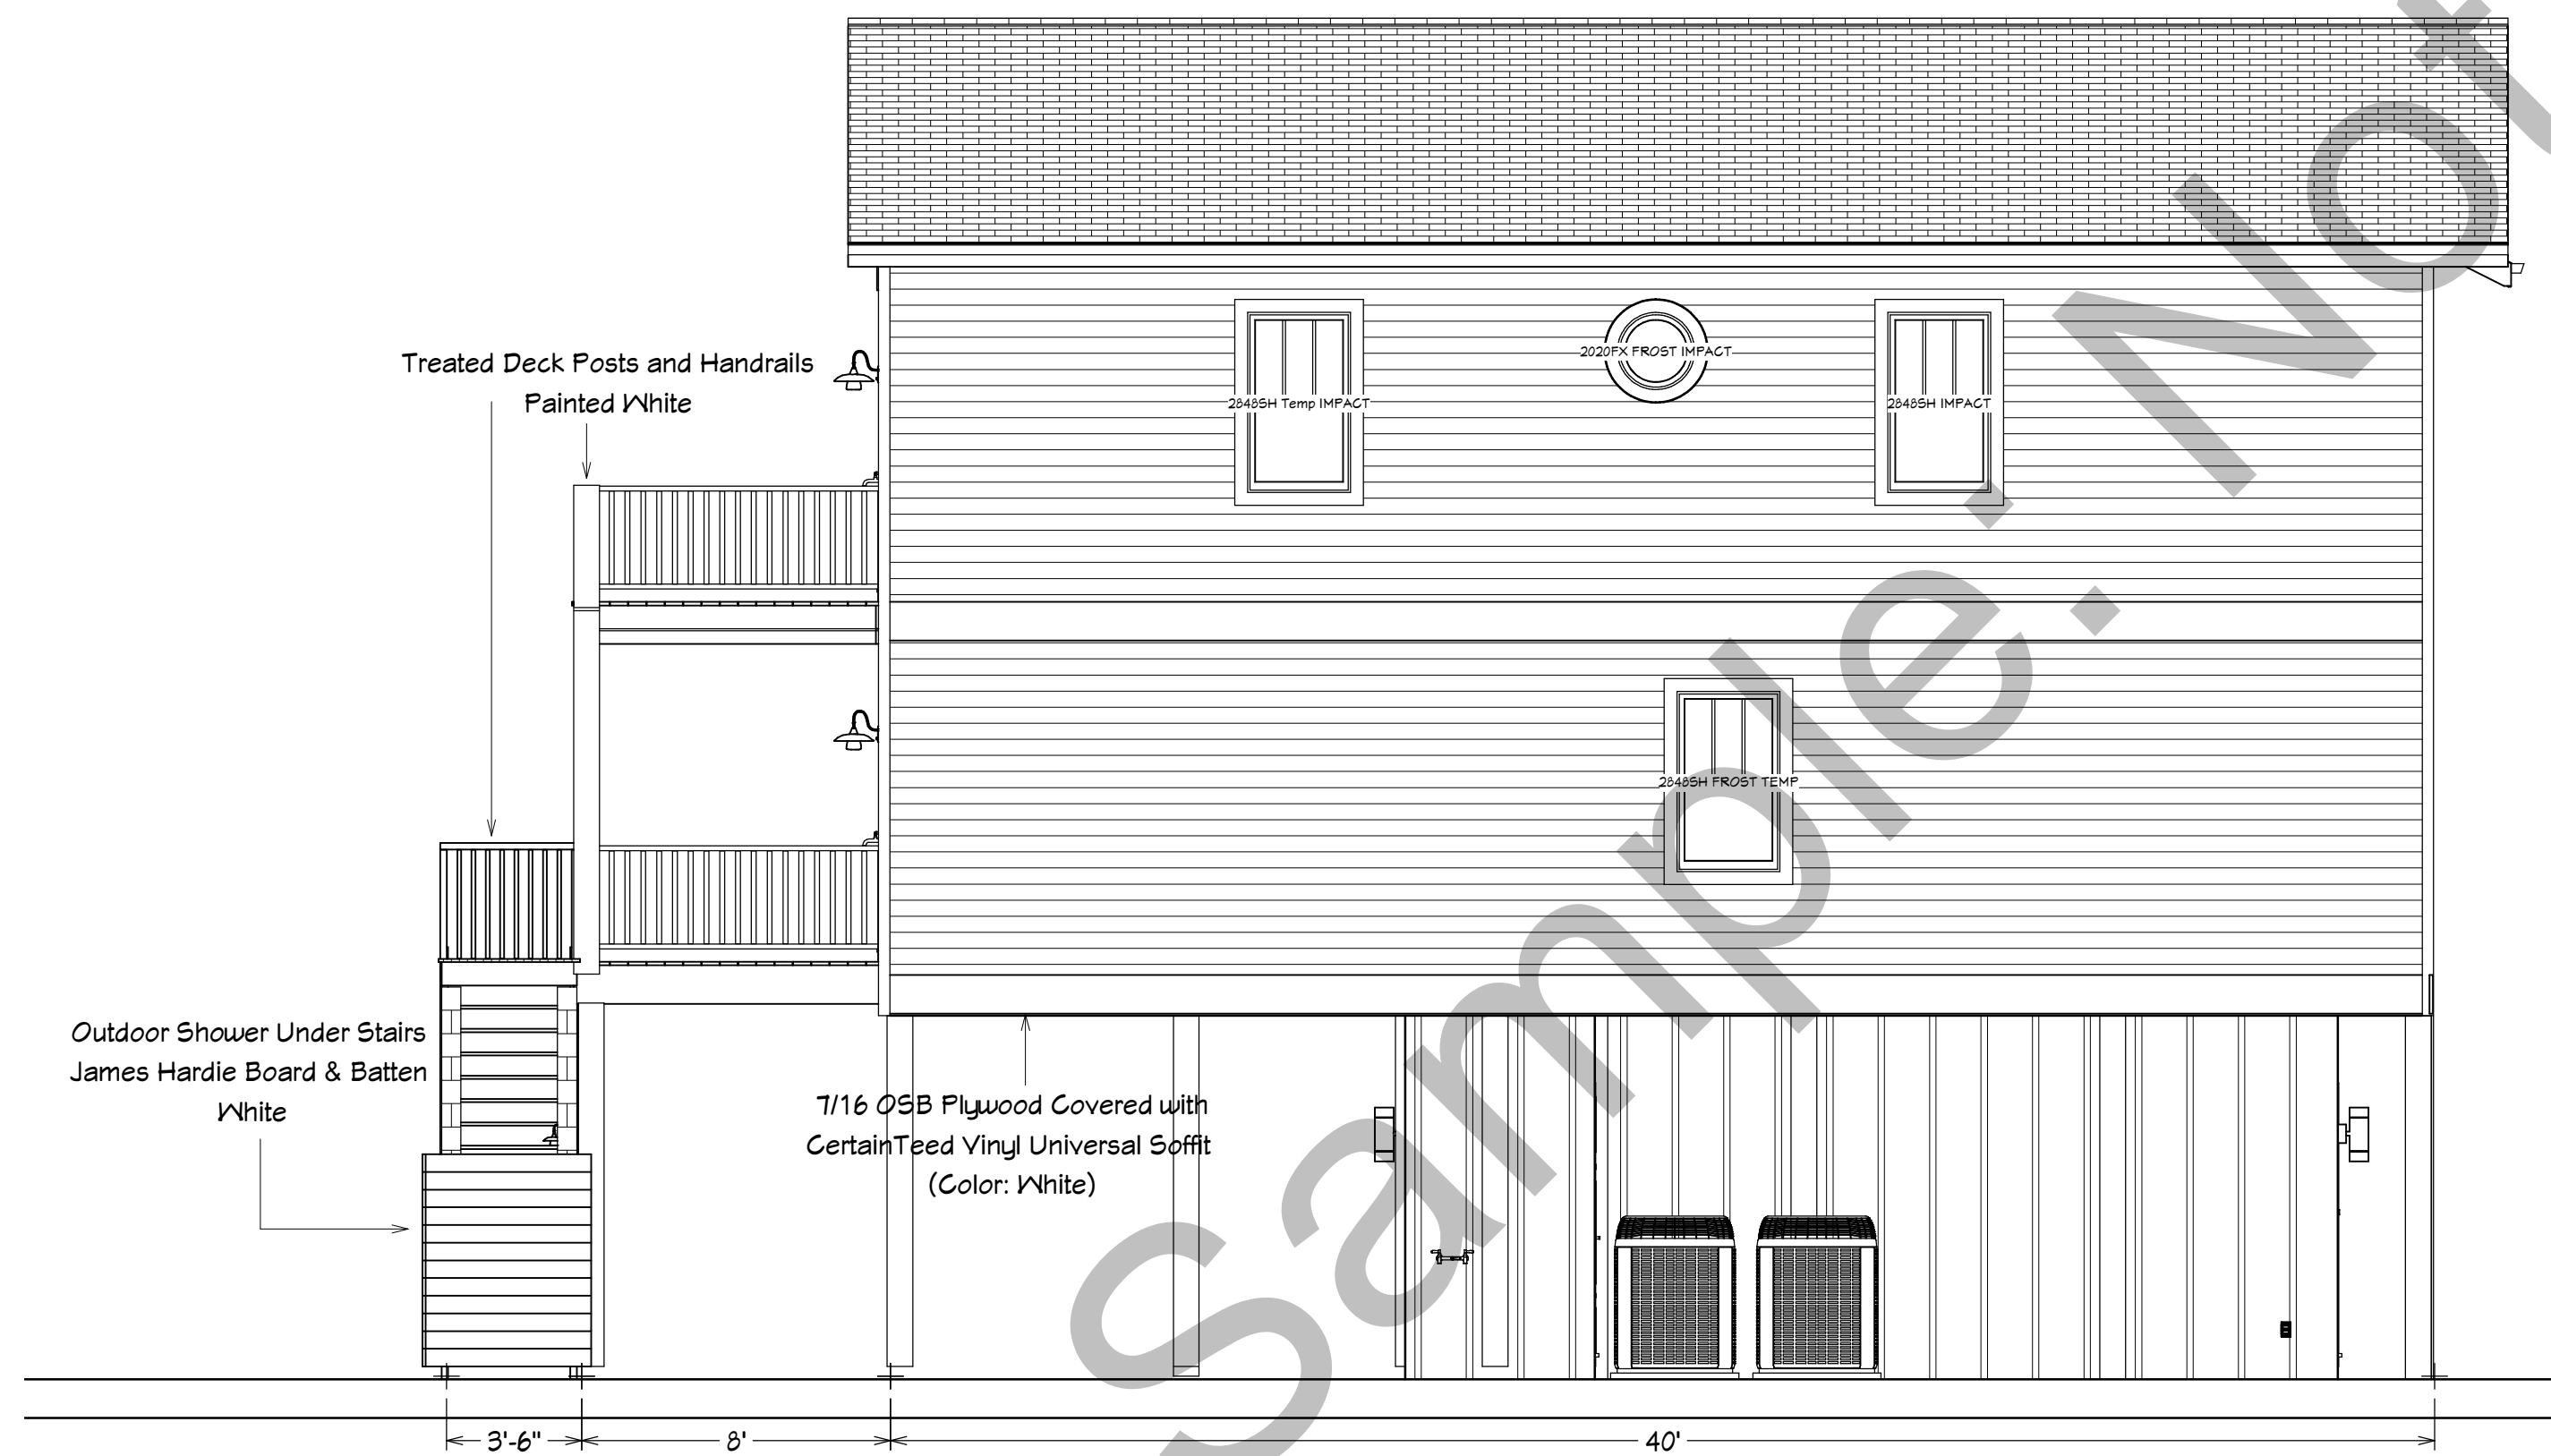

Left Elevation

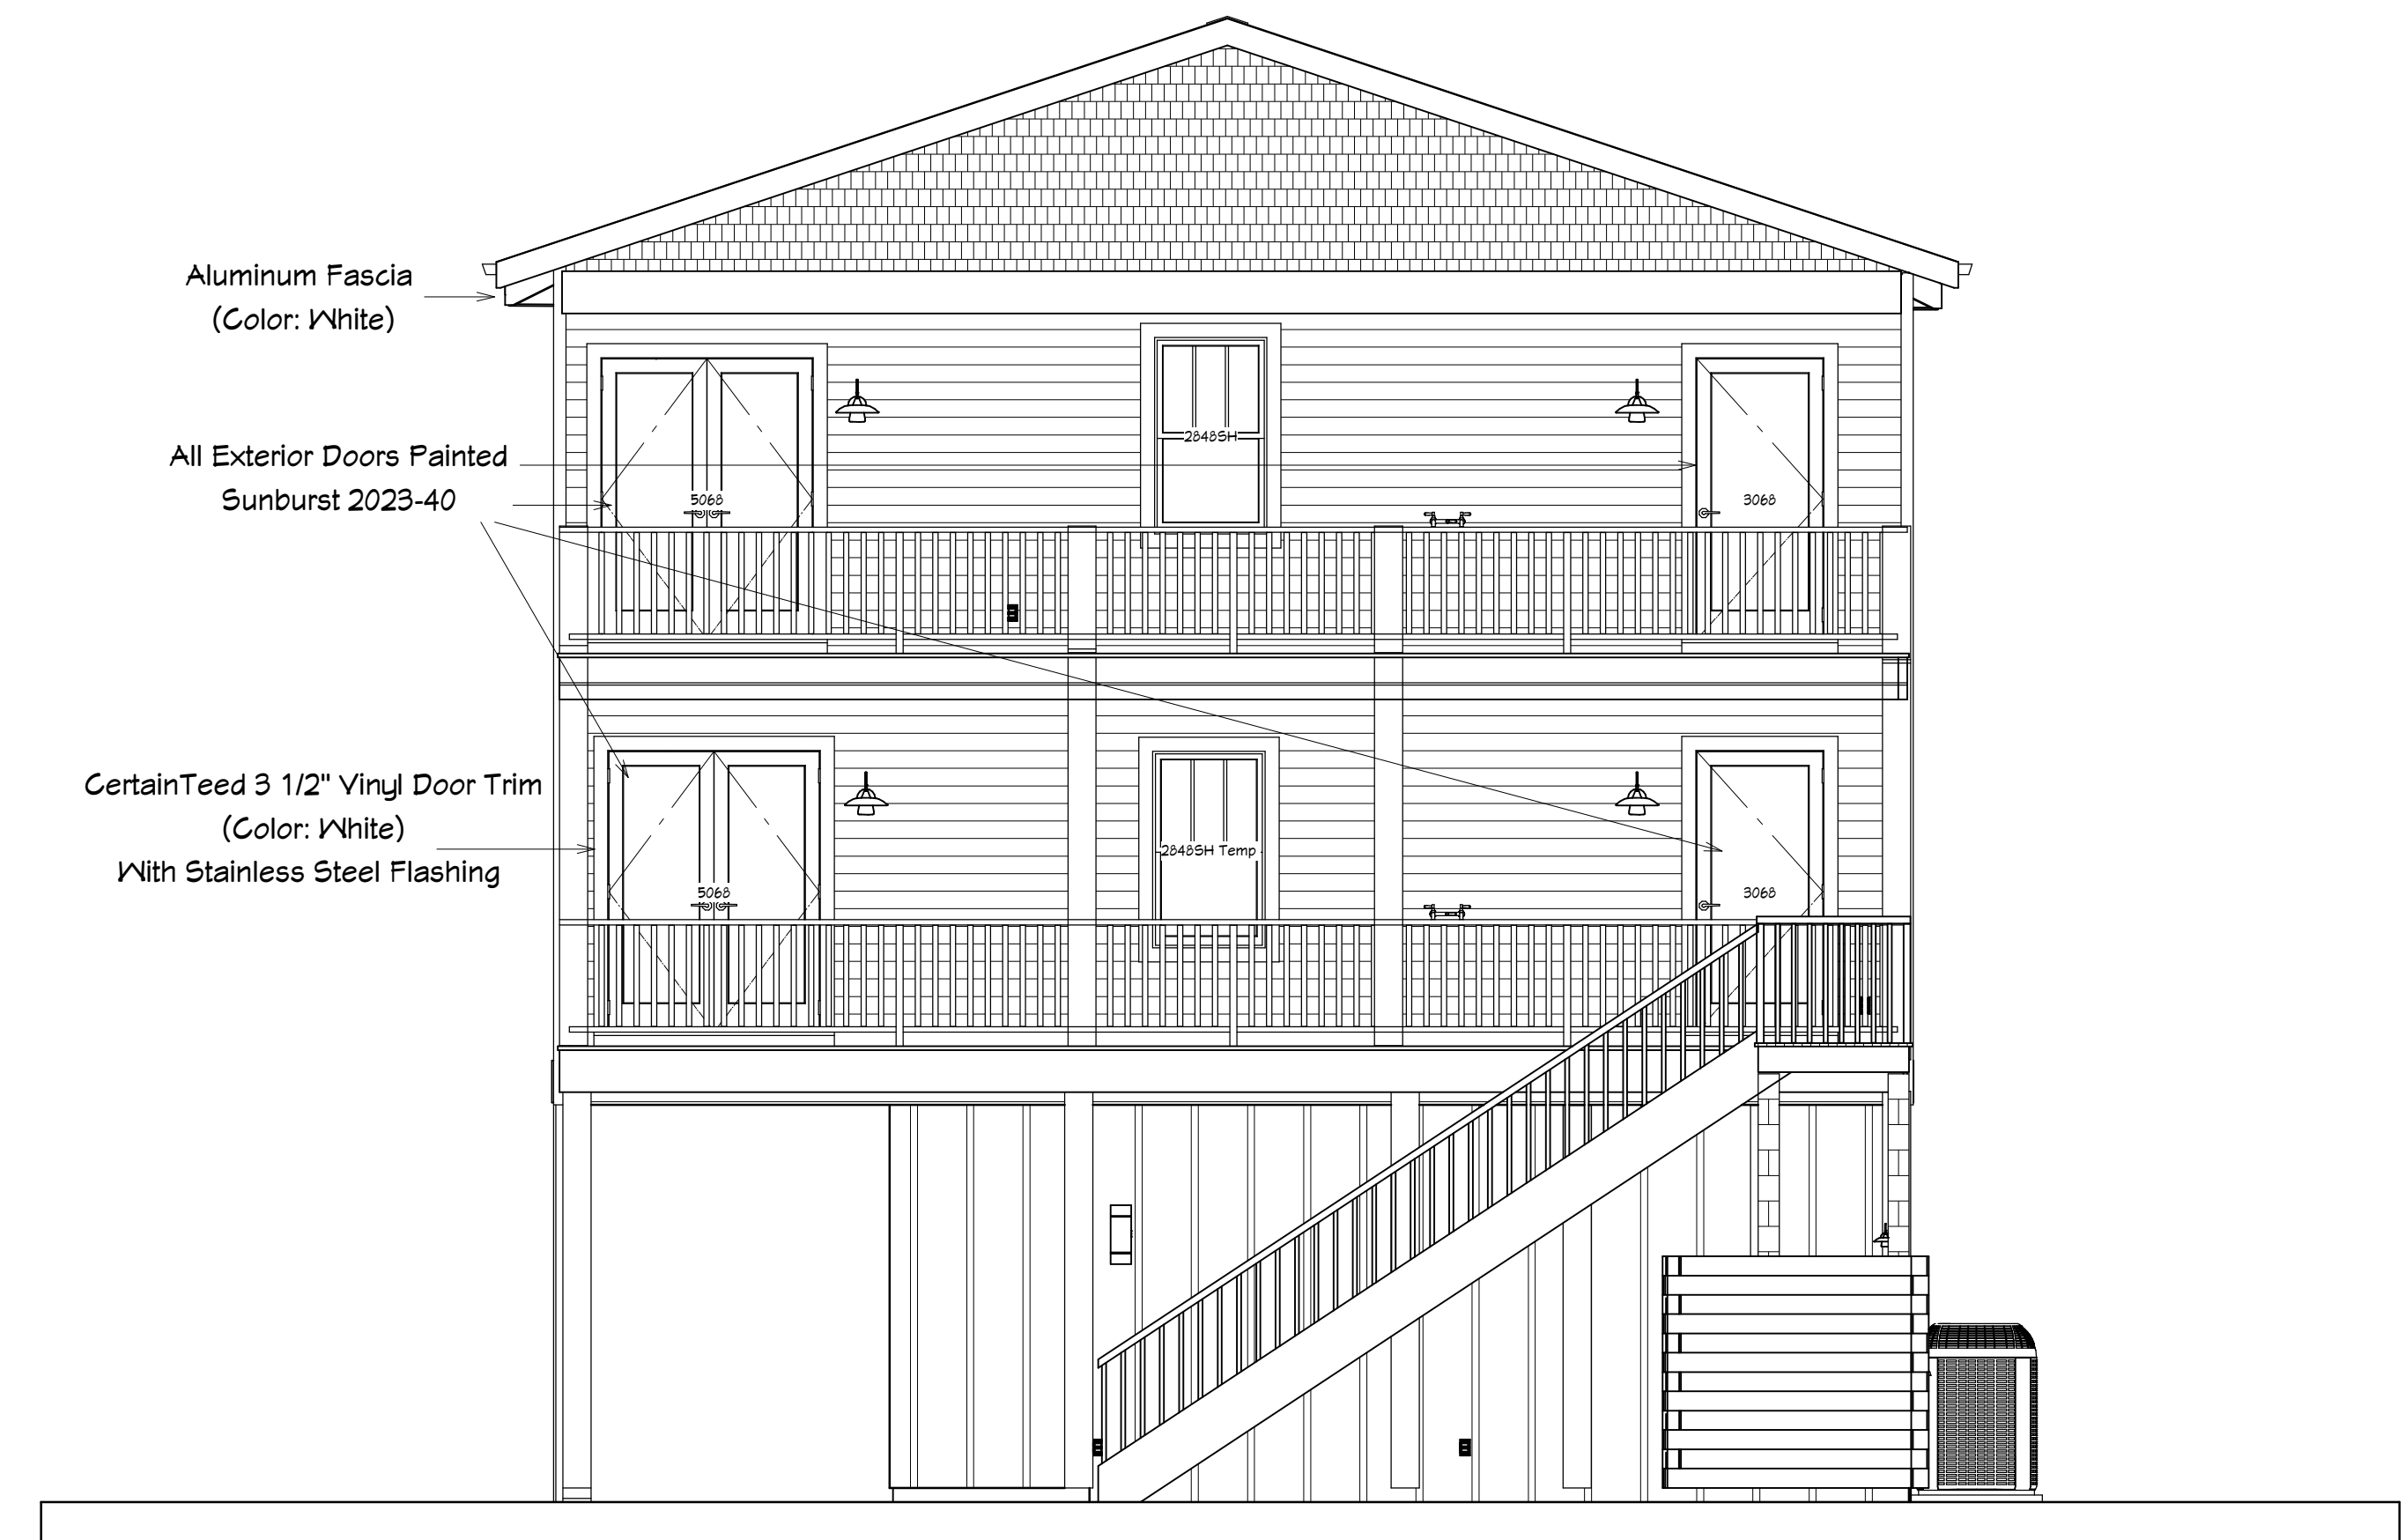


Back Elevation

Erin LoBalbo
Residential Designer

DRAWINGS PROVIDED BY:
Bass Homes Inc
1003 Bennet Lane, Unit J
Carolina Beach, NC 28428
(910) 387-0874


Elevations

106 Seaward Court
Kure Beach, NC 28449

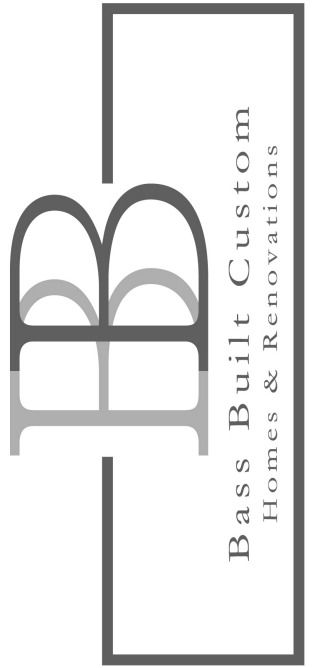

SCALE:
Not to Scale


SHEET:
A-2

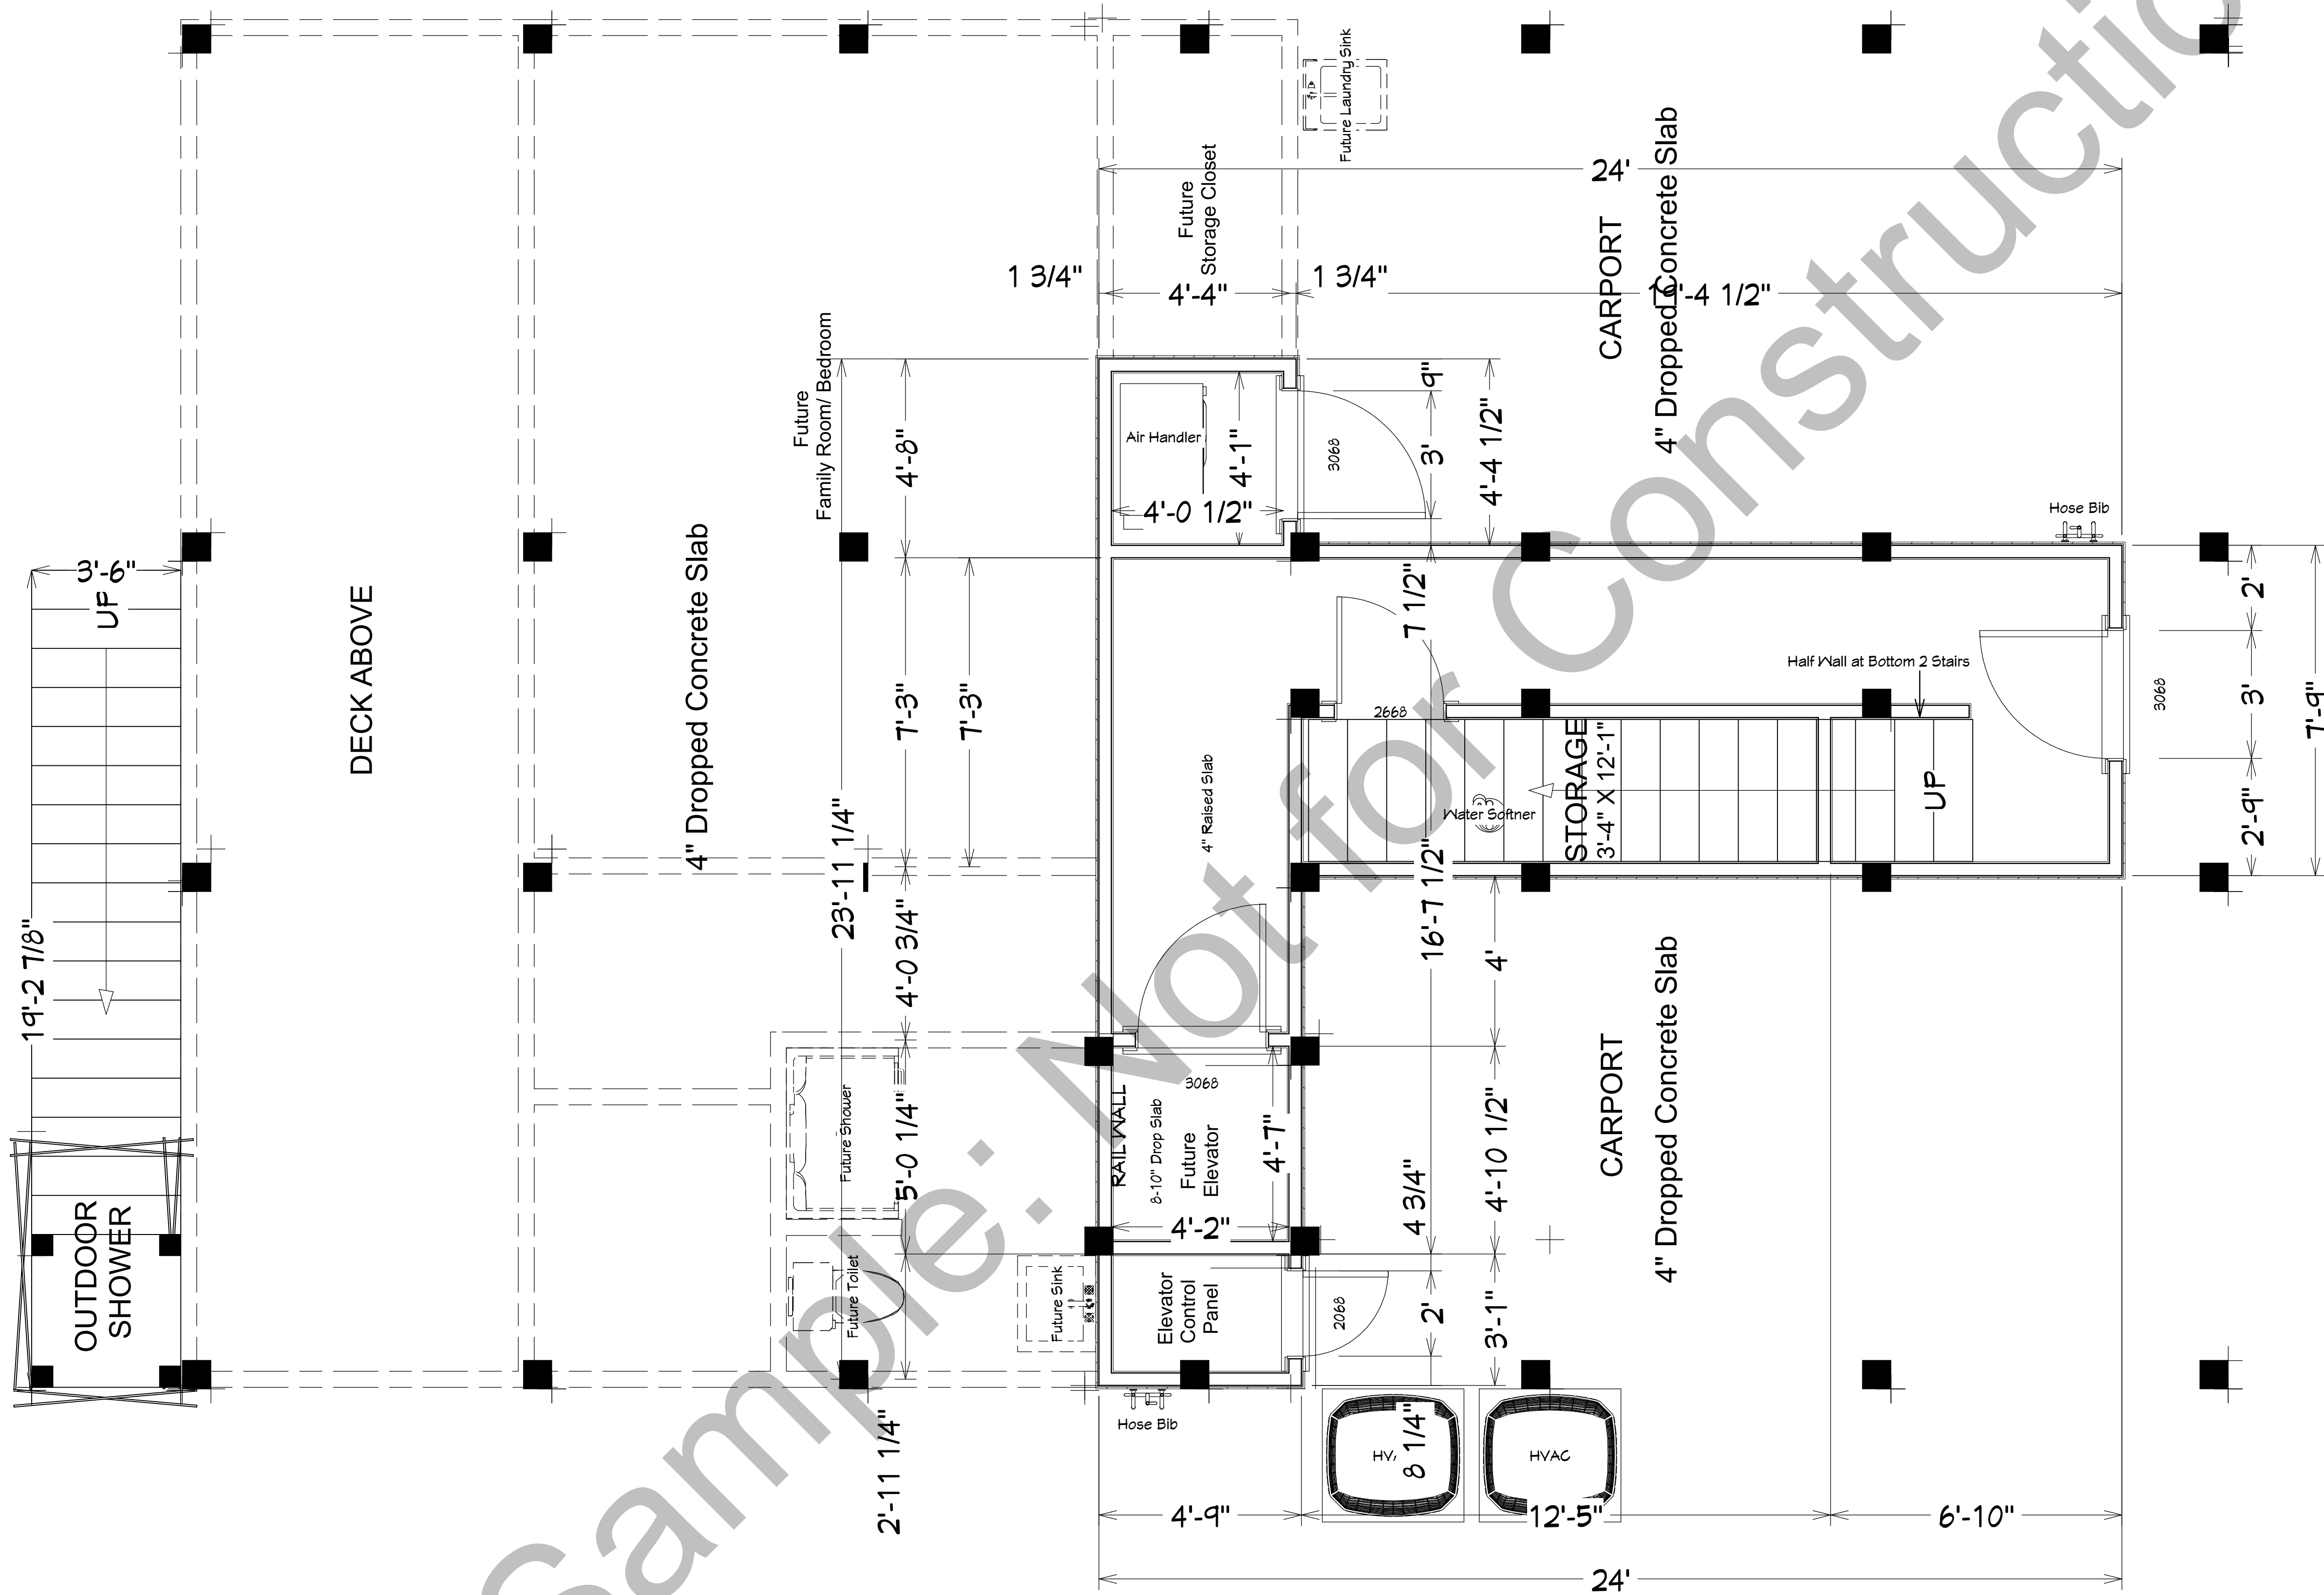


KEY
 ■ 8" x 8"
 ■ 6" x 6"

Ground Floor
 Ground Floor Heated Sqft = 212 sqft
 First Floor Heated Sqft = 1,280 sqft
 Second Floor Heated Sqft = 1,262 sqft
Total House Heated Sqft = 2,754 sqft
 90" Ceiling Heights & 4" Exterior Walls

Sample: Not for Construction

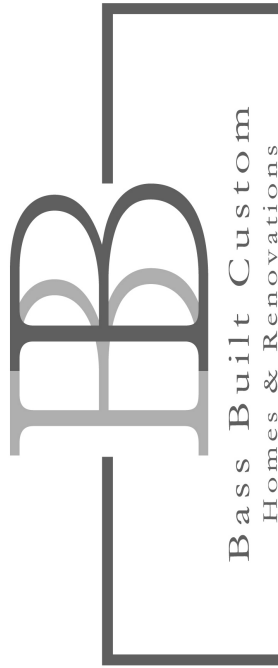
 Bass Built Custom Homes & Renovations	106 Seaward Court Kure Beach, NC 28449	Ground Floor Plan	DRAWINGS PROVIDED BY: Bass Homes Inc 1003 Bennet Lane, Unit J Carolina Beach, NC 28428 (910) 387-0874	<i>Erin LoBalbo</i> Residential Designer
SCALE: Not to Scale		SHEET: A-3		

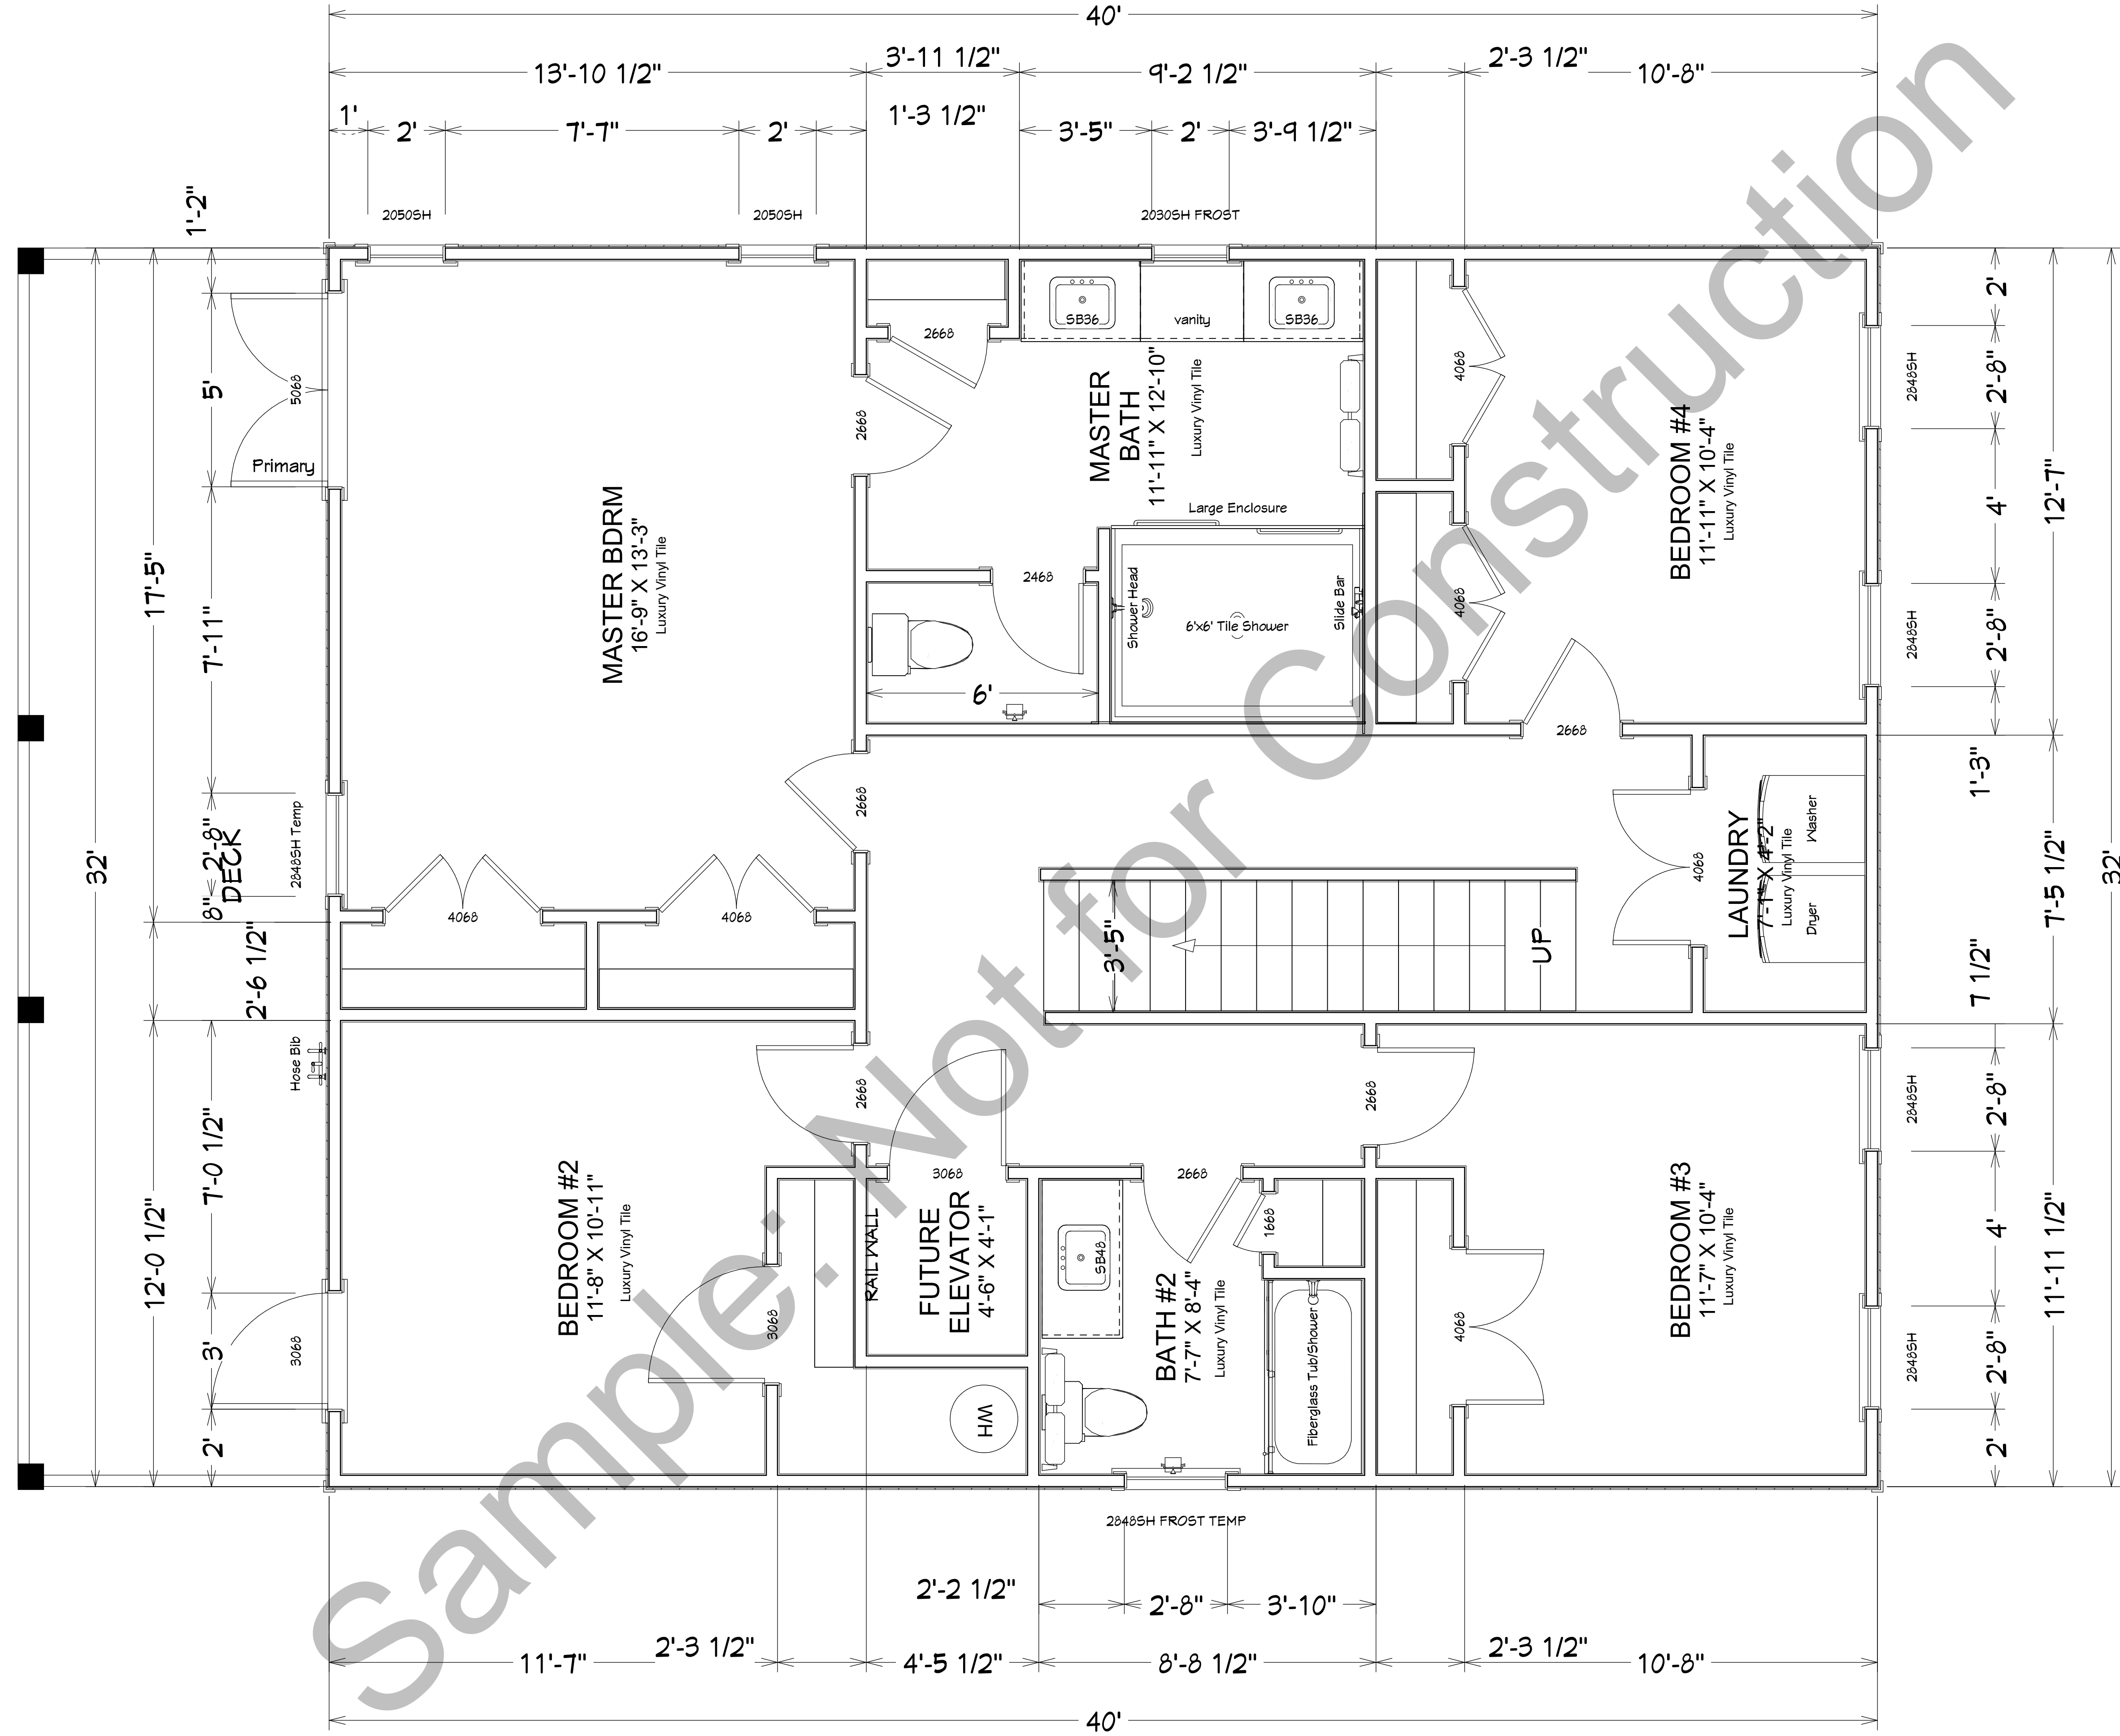

First Floor
 Ground Floor Heated Sqft = 212 sqft
First Floor Heated Sqft = 1,280 sqft
 Second Floor Heated Sqft = 1,262 sqft
Total House Heated Sqft = 2,754 sqft
 8'0" Ceiling Heights & 4" Exterior Walls

SCALE:
 Not to Scale

SHEET:
A-4

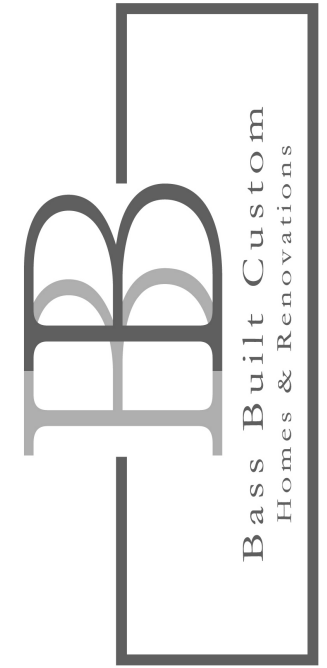


106 Seaward Court
 Kure Beach, NC 28449

First Floor
 Plan

DRAWINGS PROVIDED BY:
Bass Homes Inc
 1003 Bennet Lane, Unit J
 Carolina Beach, NC 28428
 (910) 387-0874

Erin LoBalbo
 Residential Designer

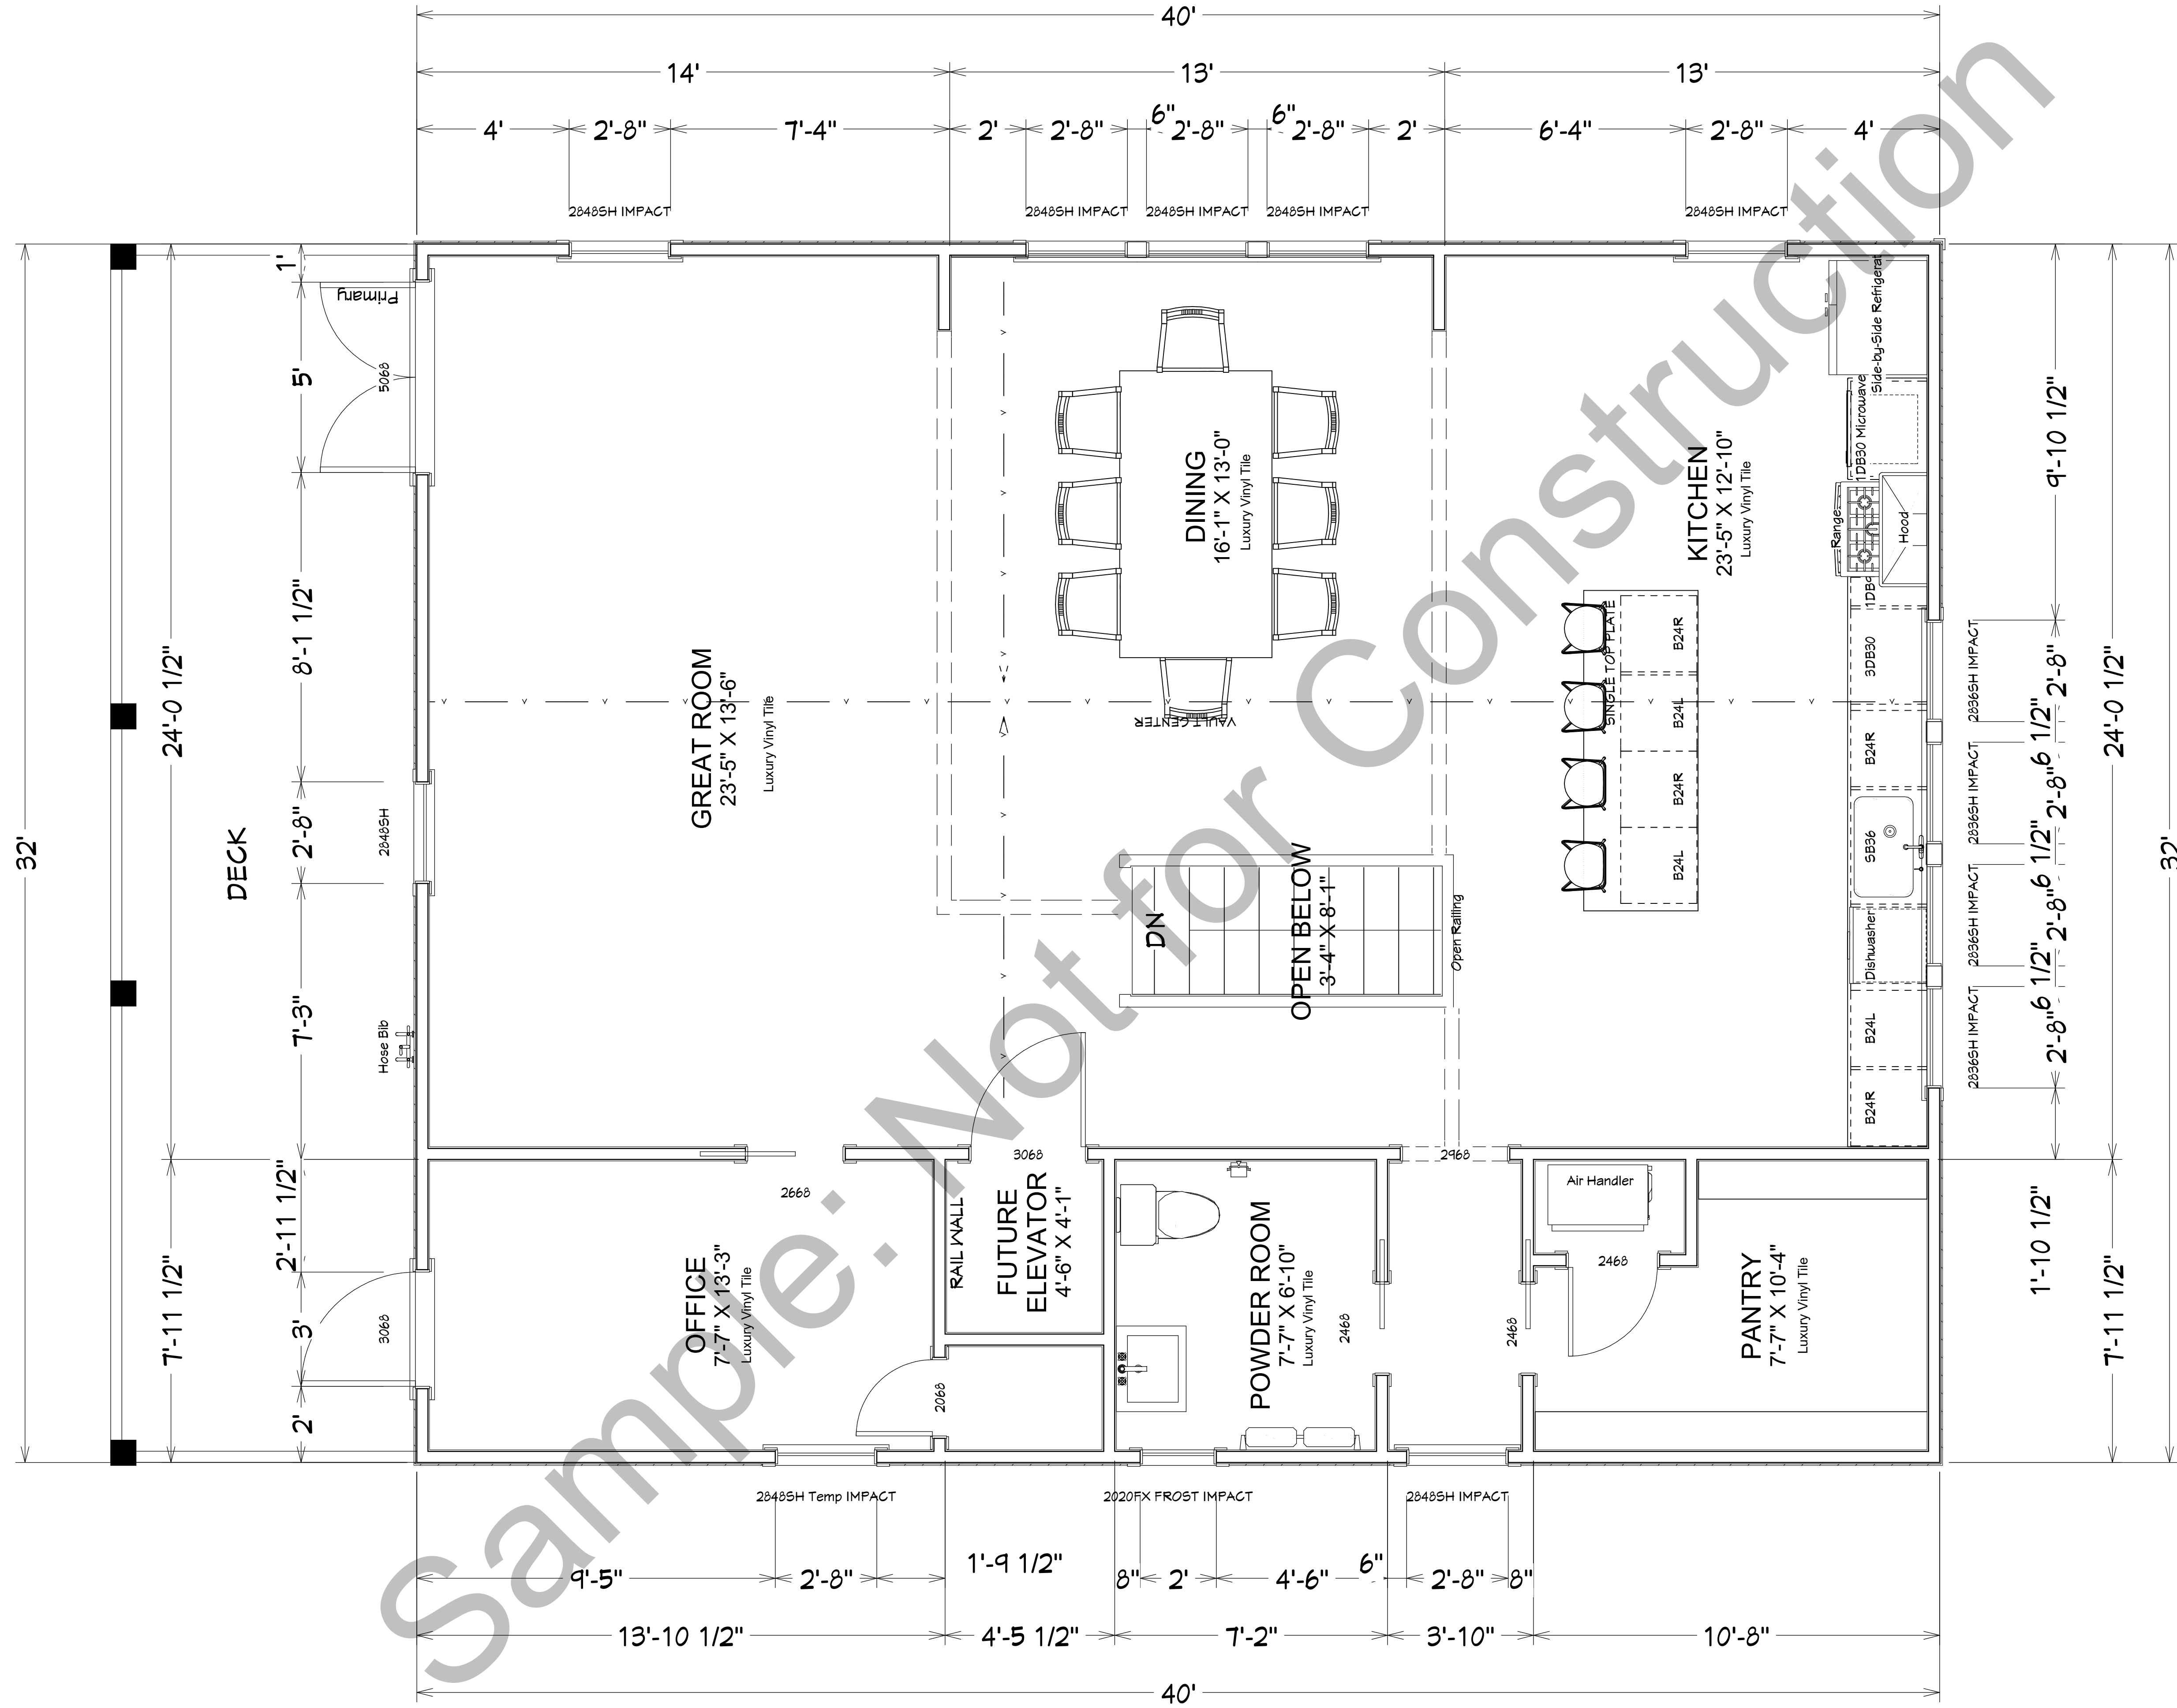

Second Floor
 Ground Floor Heated Sqft = 212 sqft
 First Floor Heated Sqft = 1,280 sqft
Second Floor Heated Sqft = 1,262 sqft
Total House Heated Sqft = 2,754 sqft
 9'0" Ceiling Heights & 4" Exterior Walls

SCALE:
 Not to Scale

SHEET:
A-5

Erin LoBalbo
 Residential Designer

DRAWINGS PROVIDED BY:
Bass Homes Inc
 1003 Bennet Lane, Unit J
 Carolina Beach, NC 28428
 (910) 387-0874

Second Floor
 Plan

106 Seaward Court
 Kure Beach, NC 28449

