


406 TENNESSEE AVE.



Erin LoBalbo
Residential Designer

COVER PAGE



406 Tennessee Ave
Carolina Beach, NC 28428

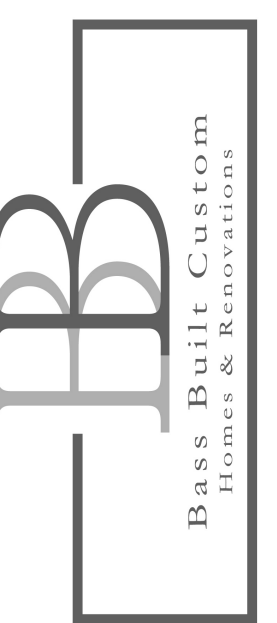


SCALE:
Not to Scale

SHEET:
A-0

Approx Height 45' 11"

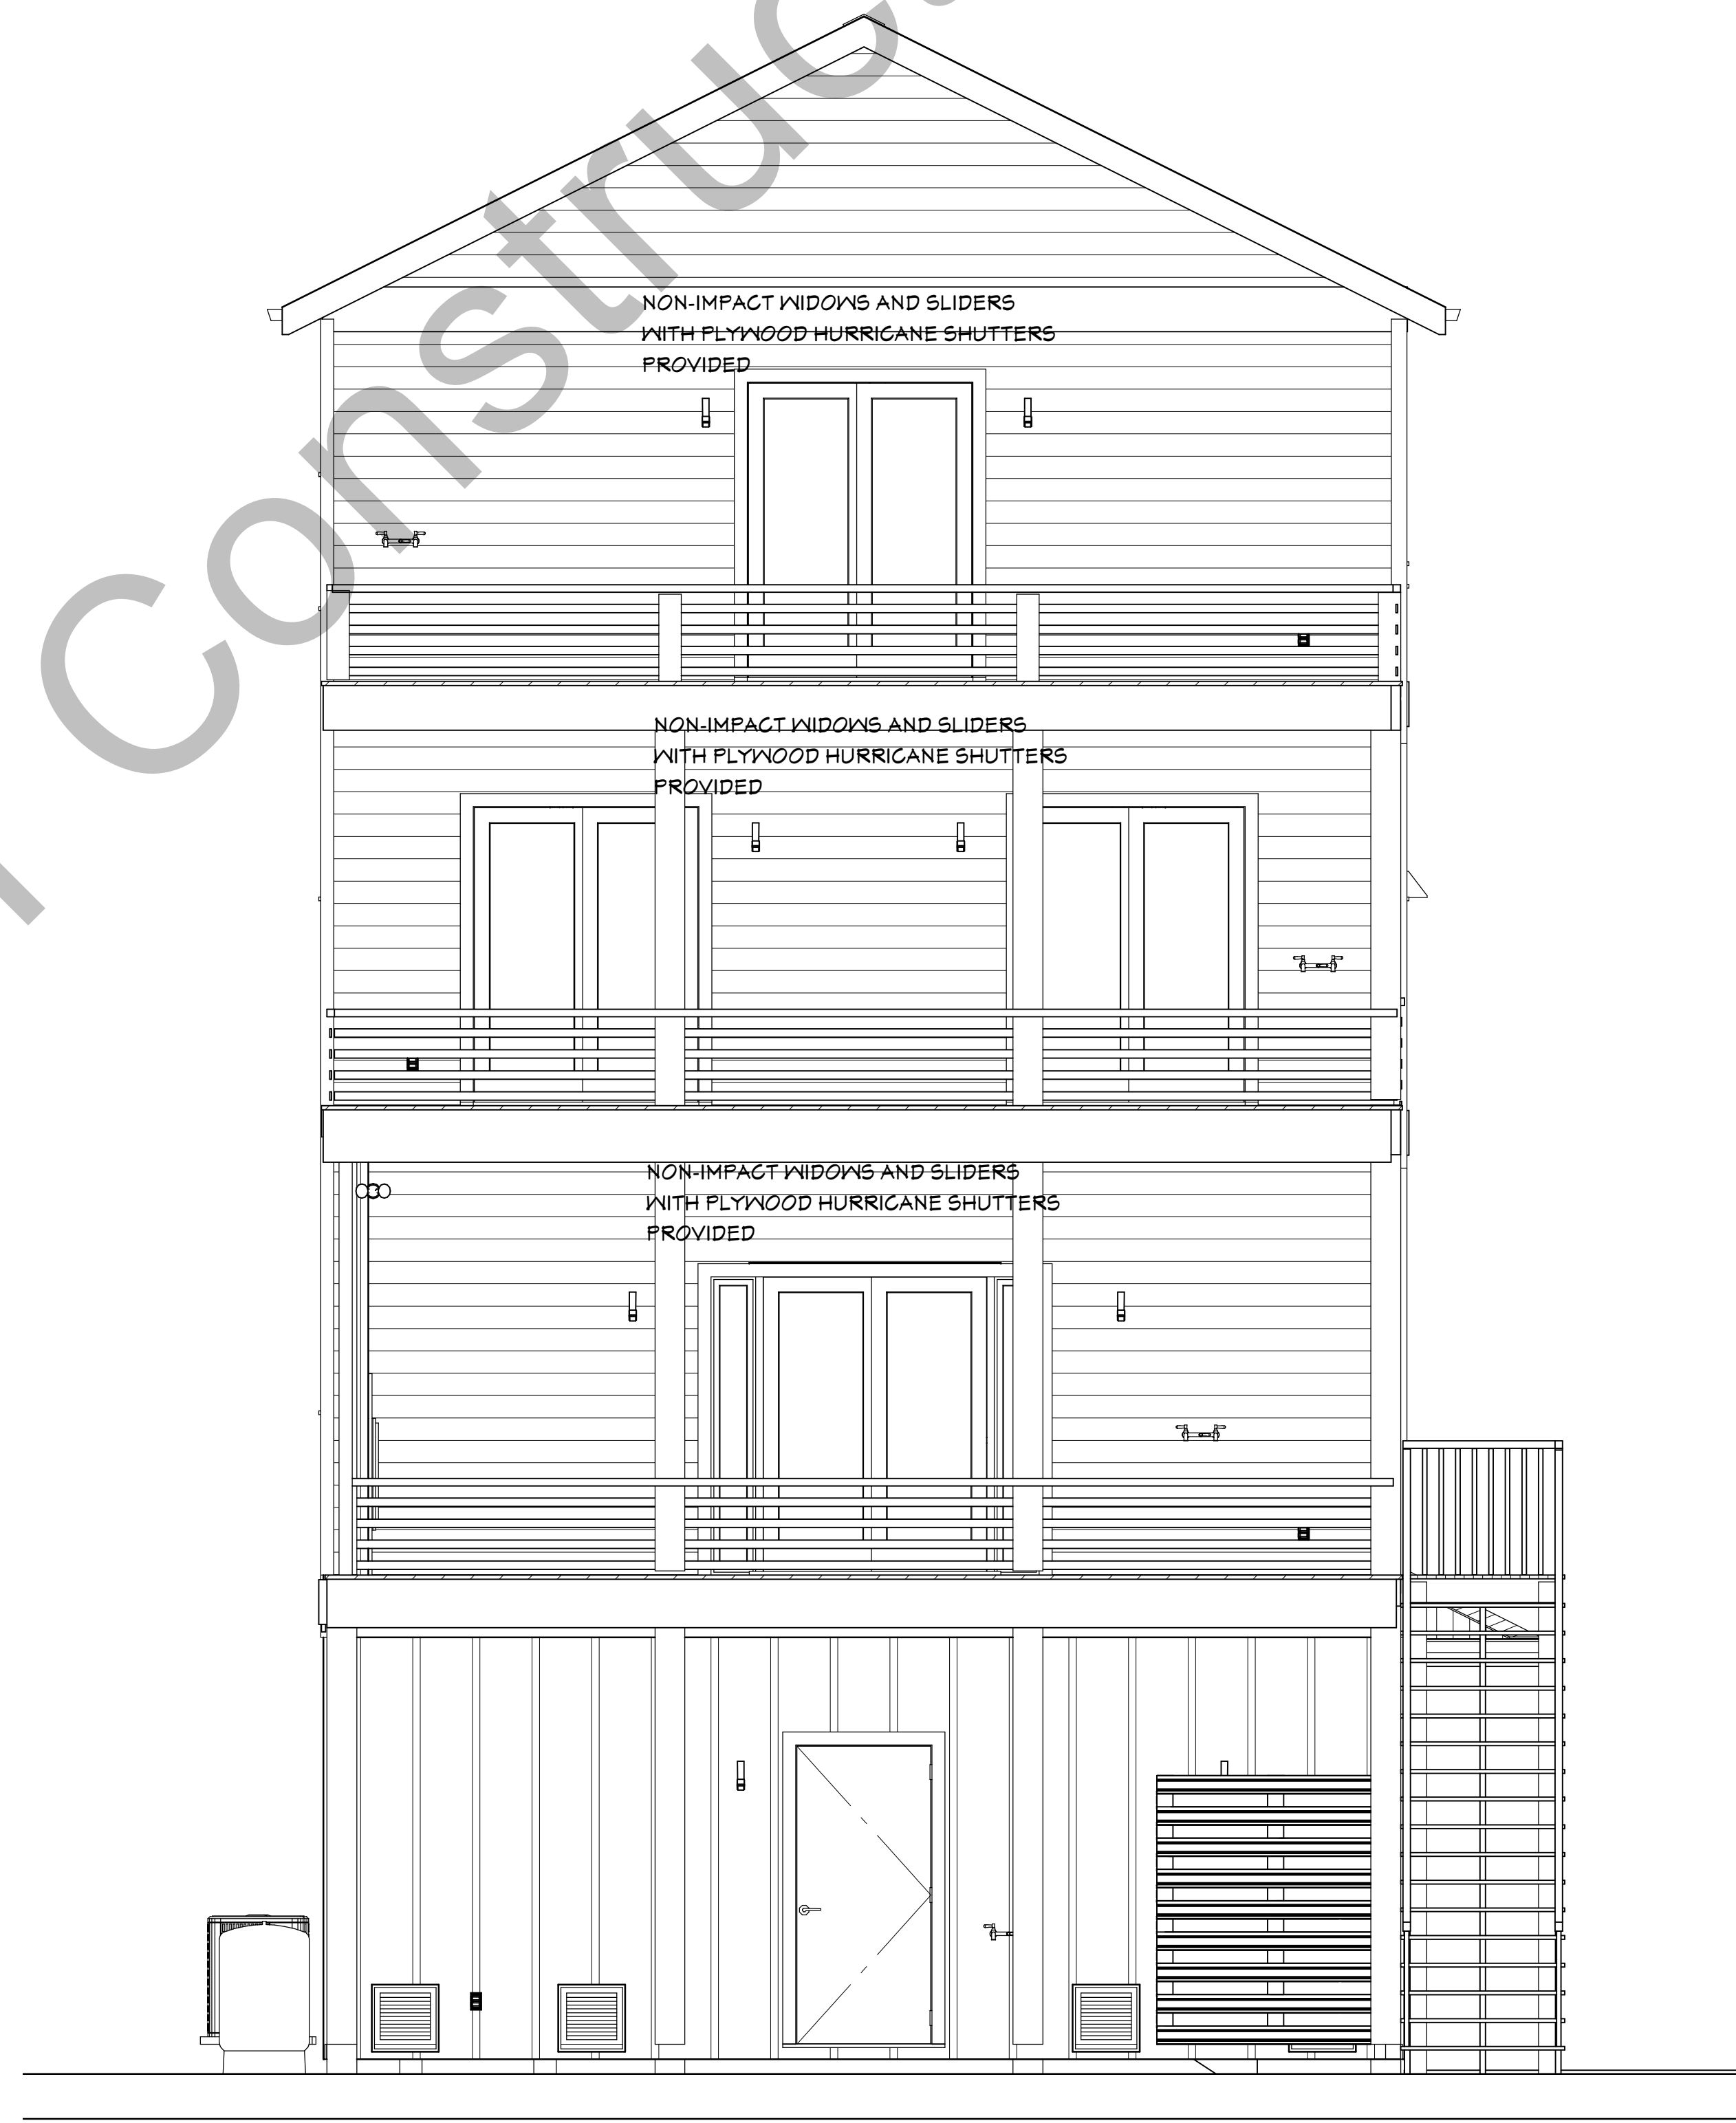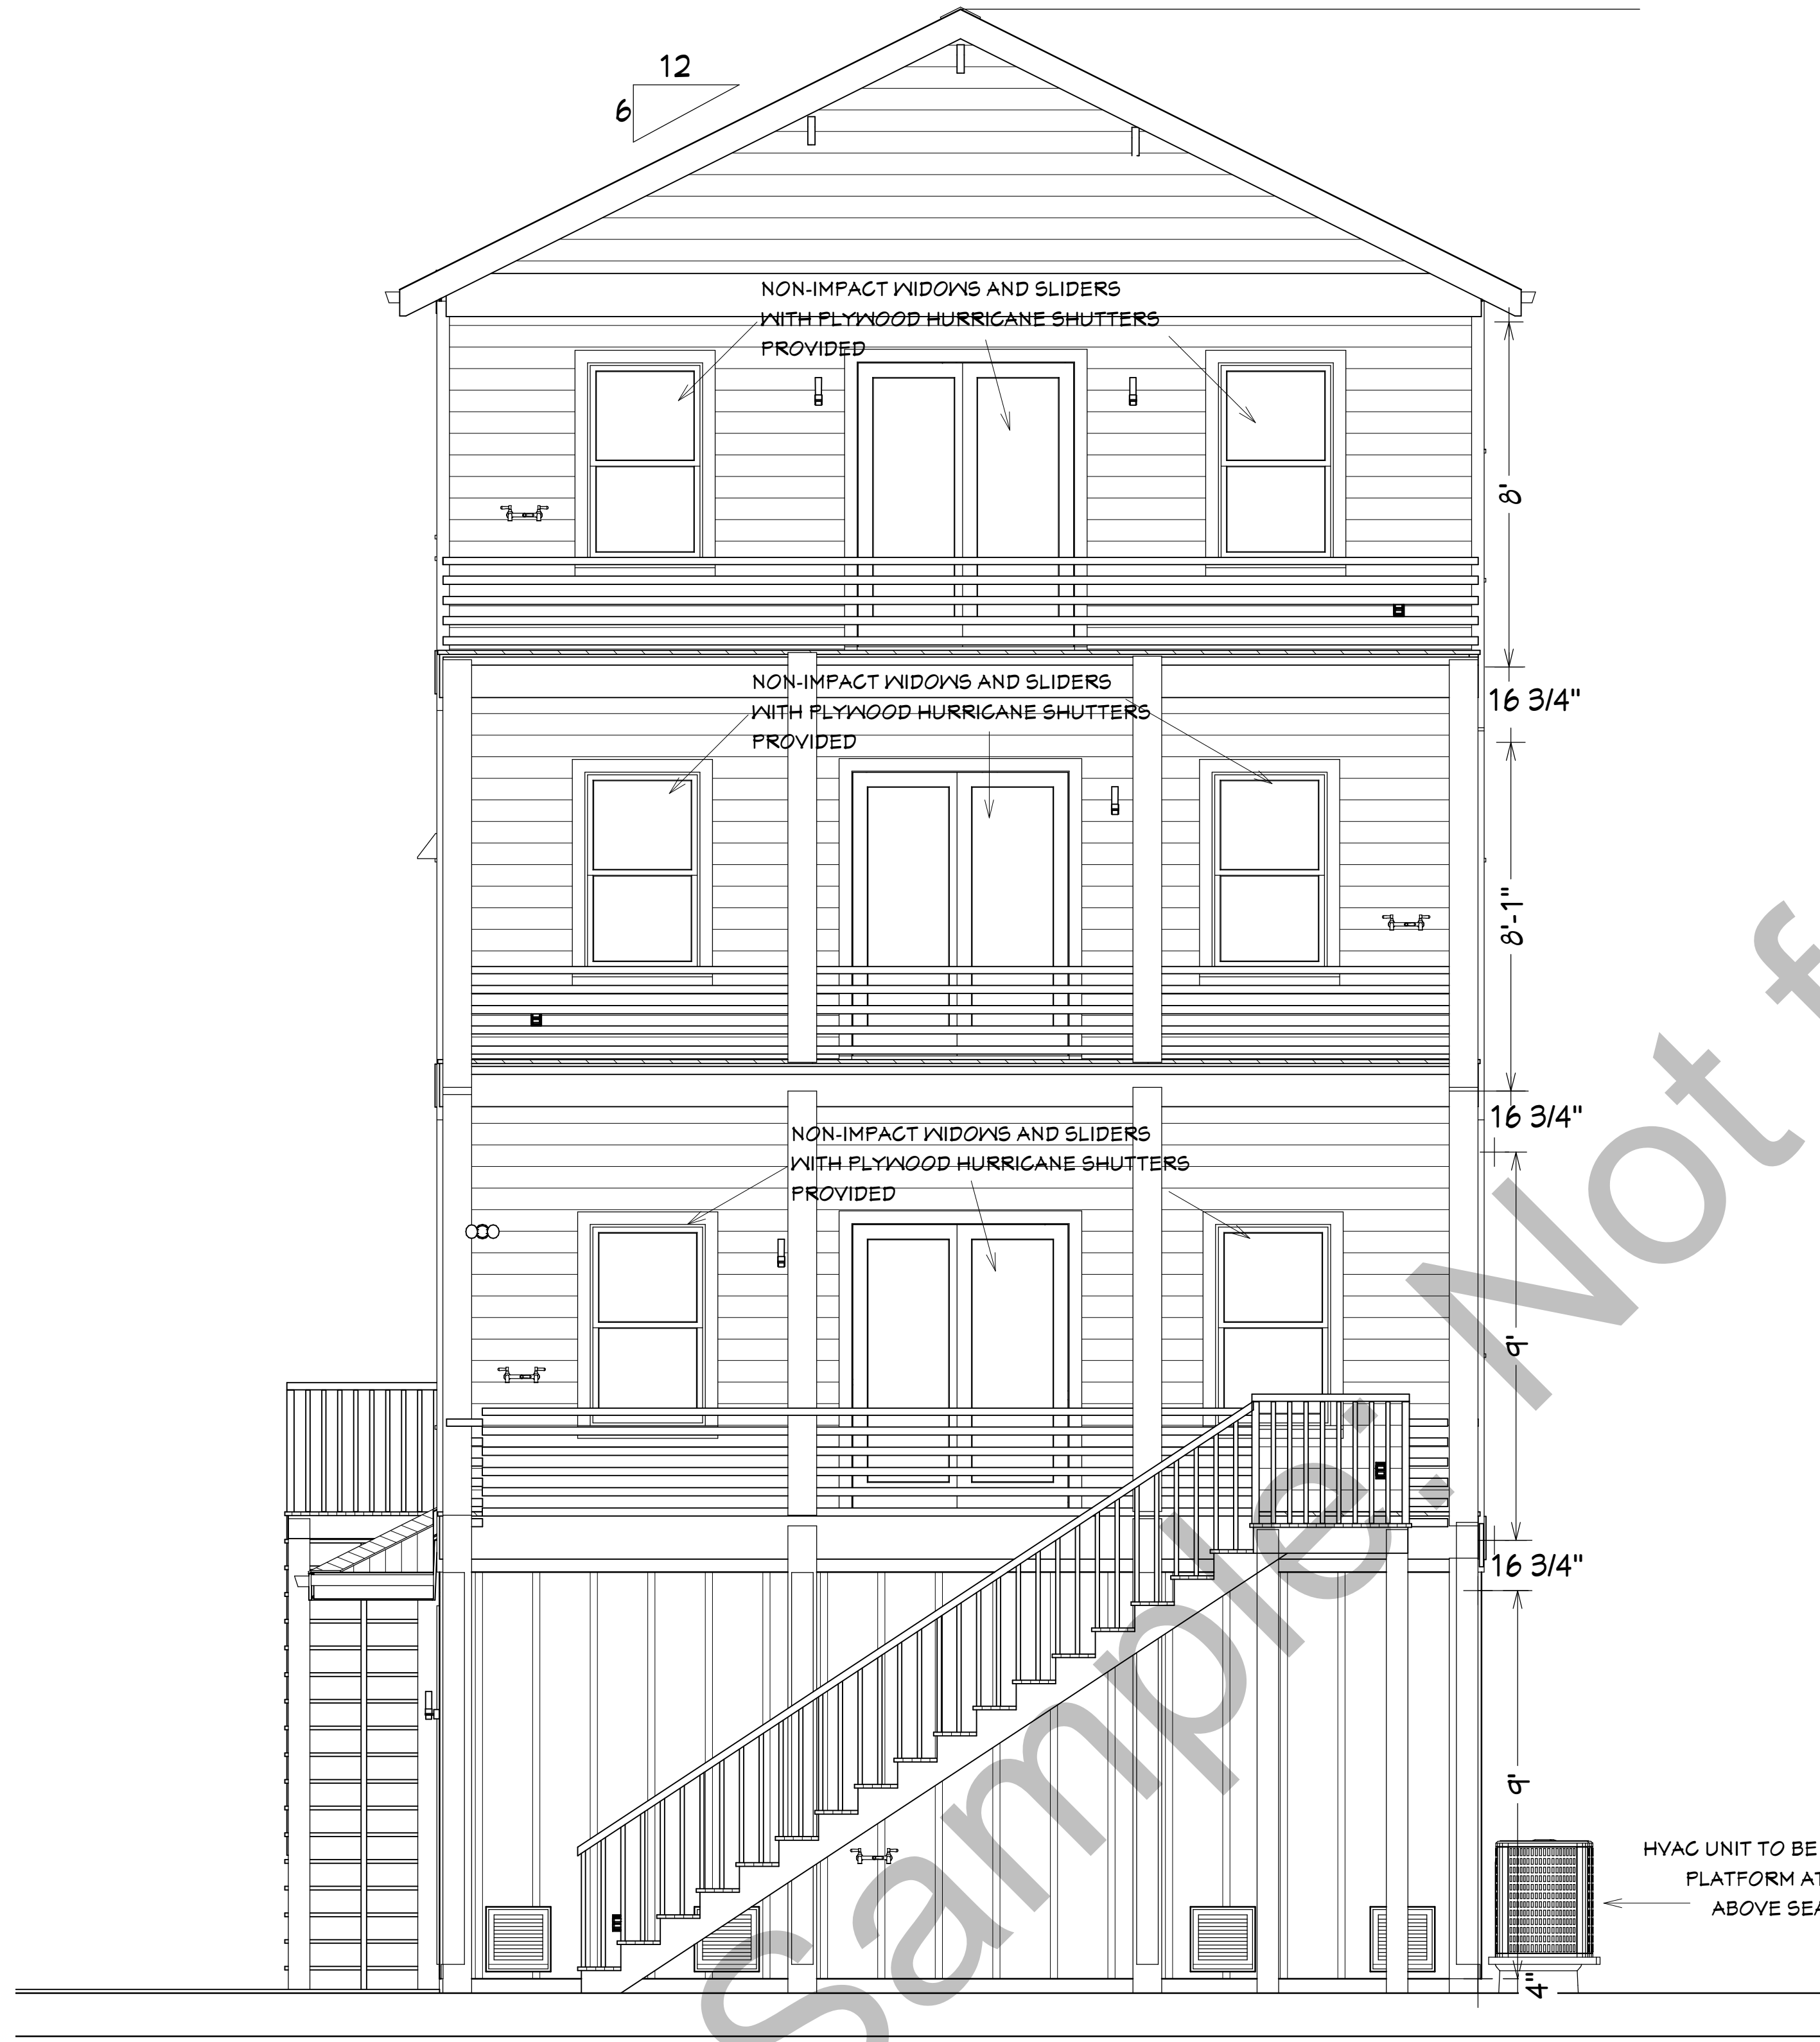


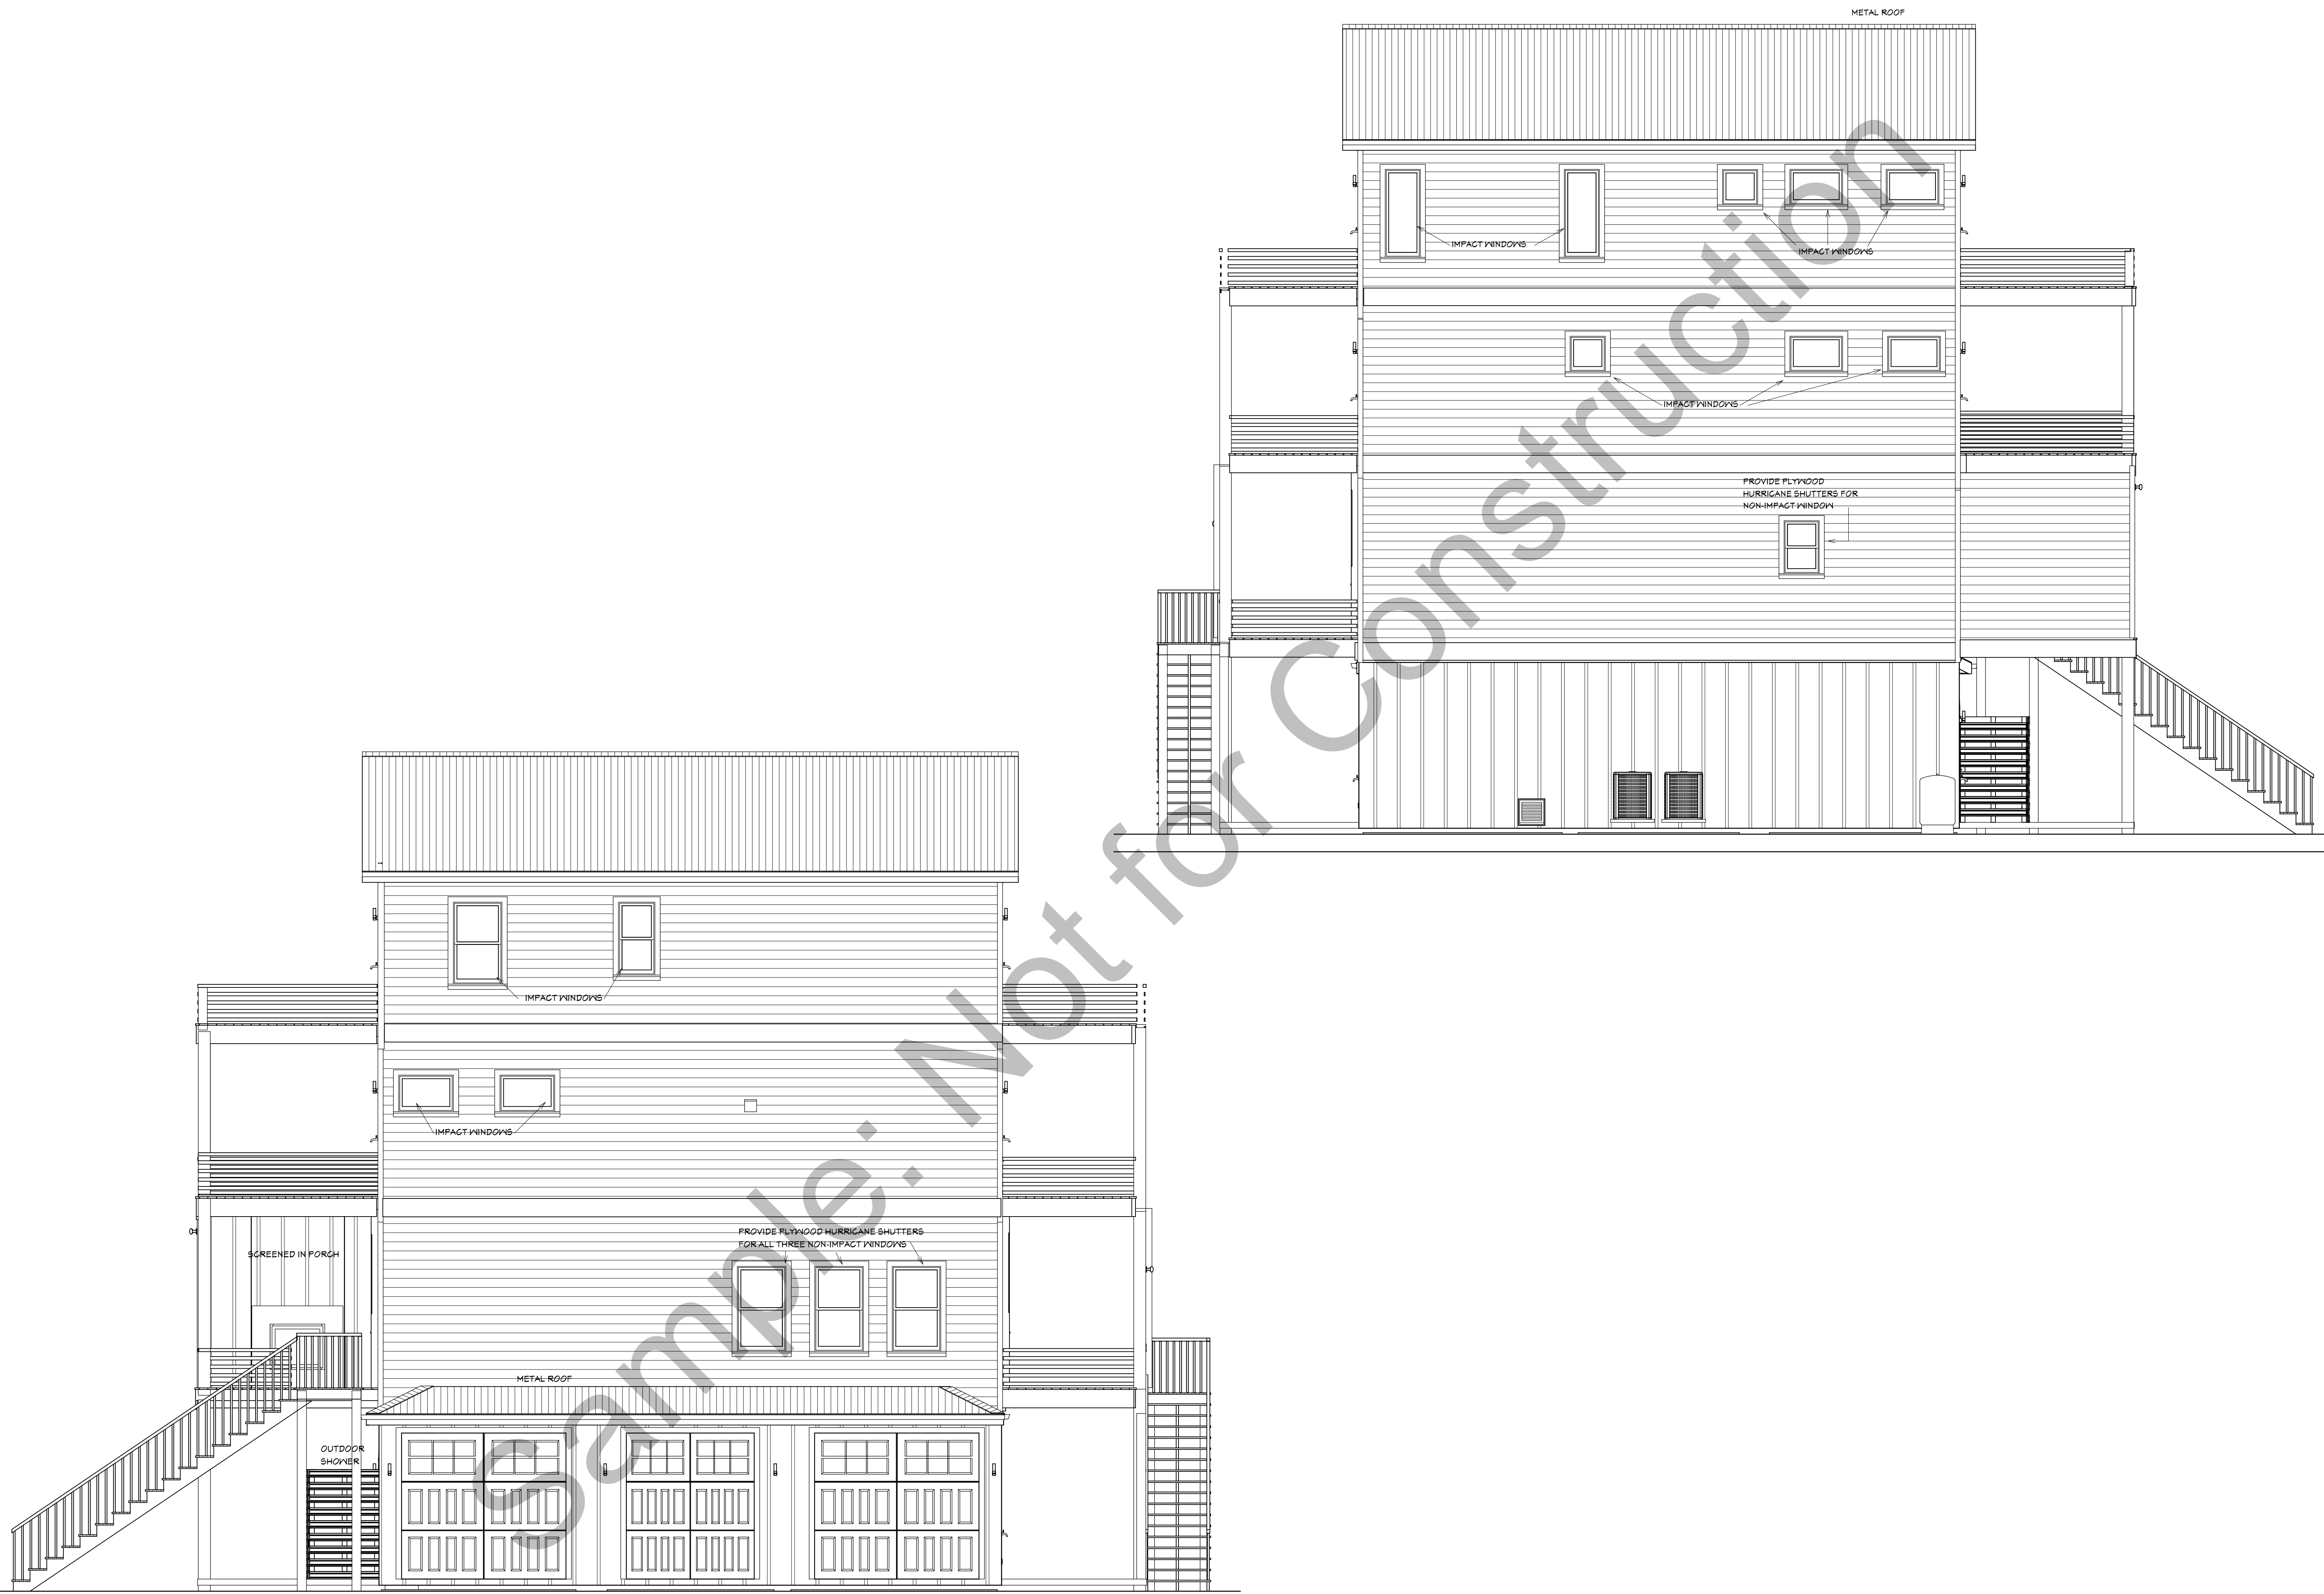

Erin LoBalbo
Residential Designer


LEFT & RIGHT ELEVATION

406 Tennessee Ave
Carolina Beach, NC 28428

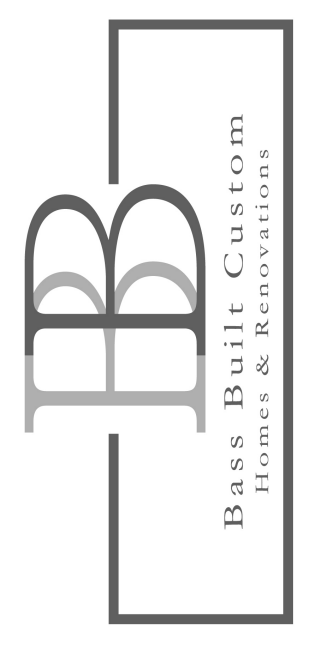


SCALE:
Not to Scale

SHEET:
A-2

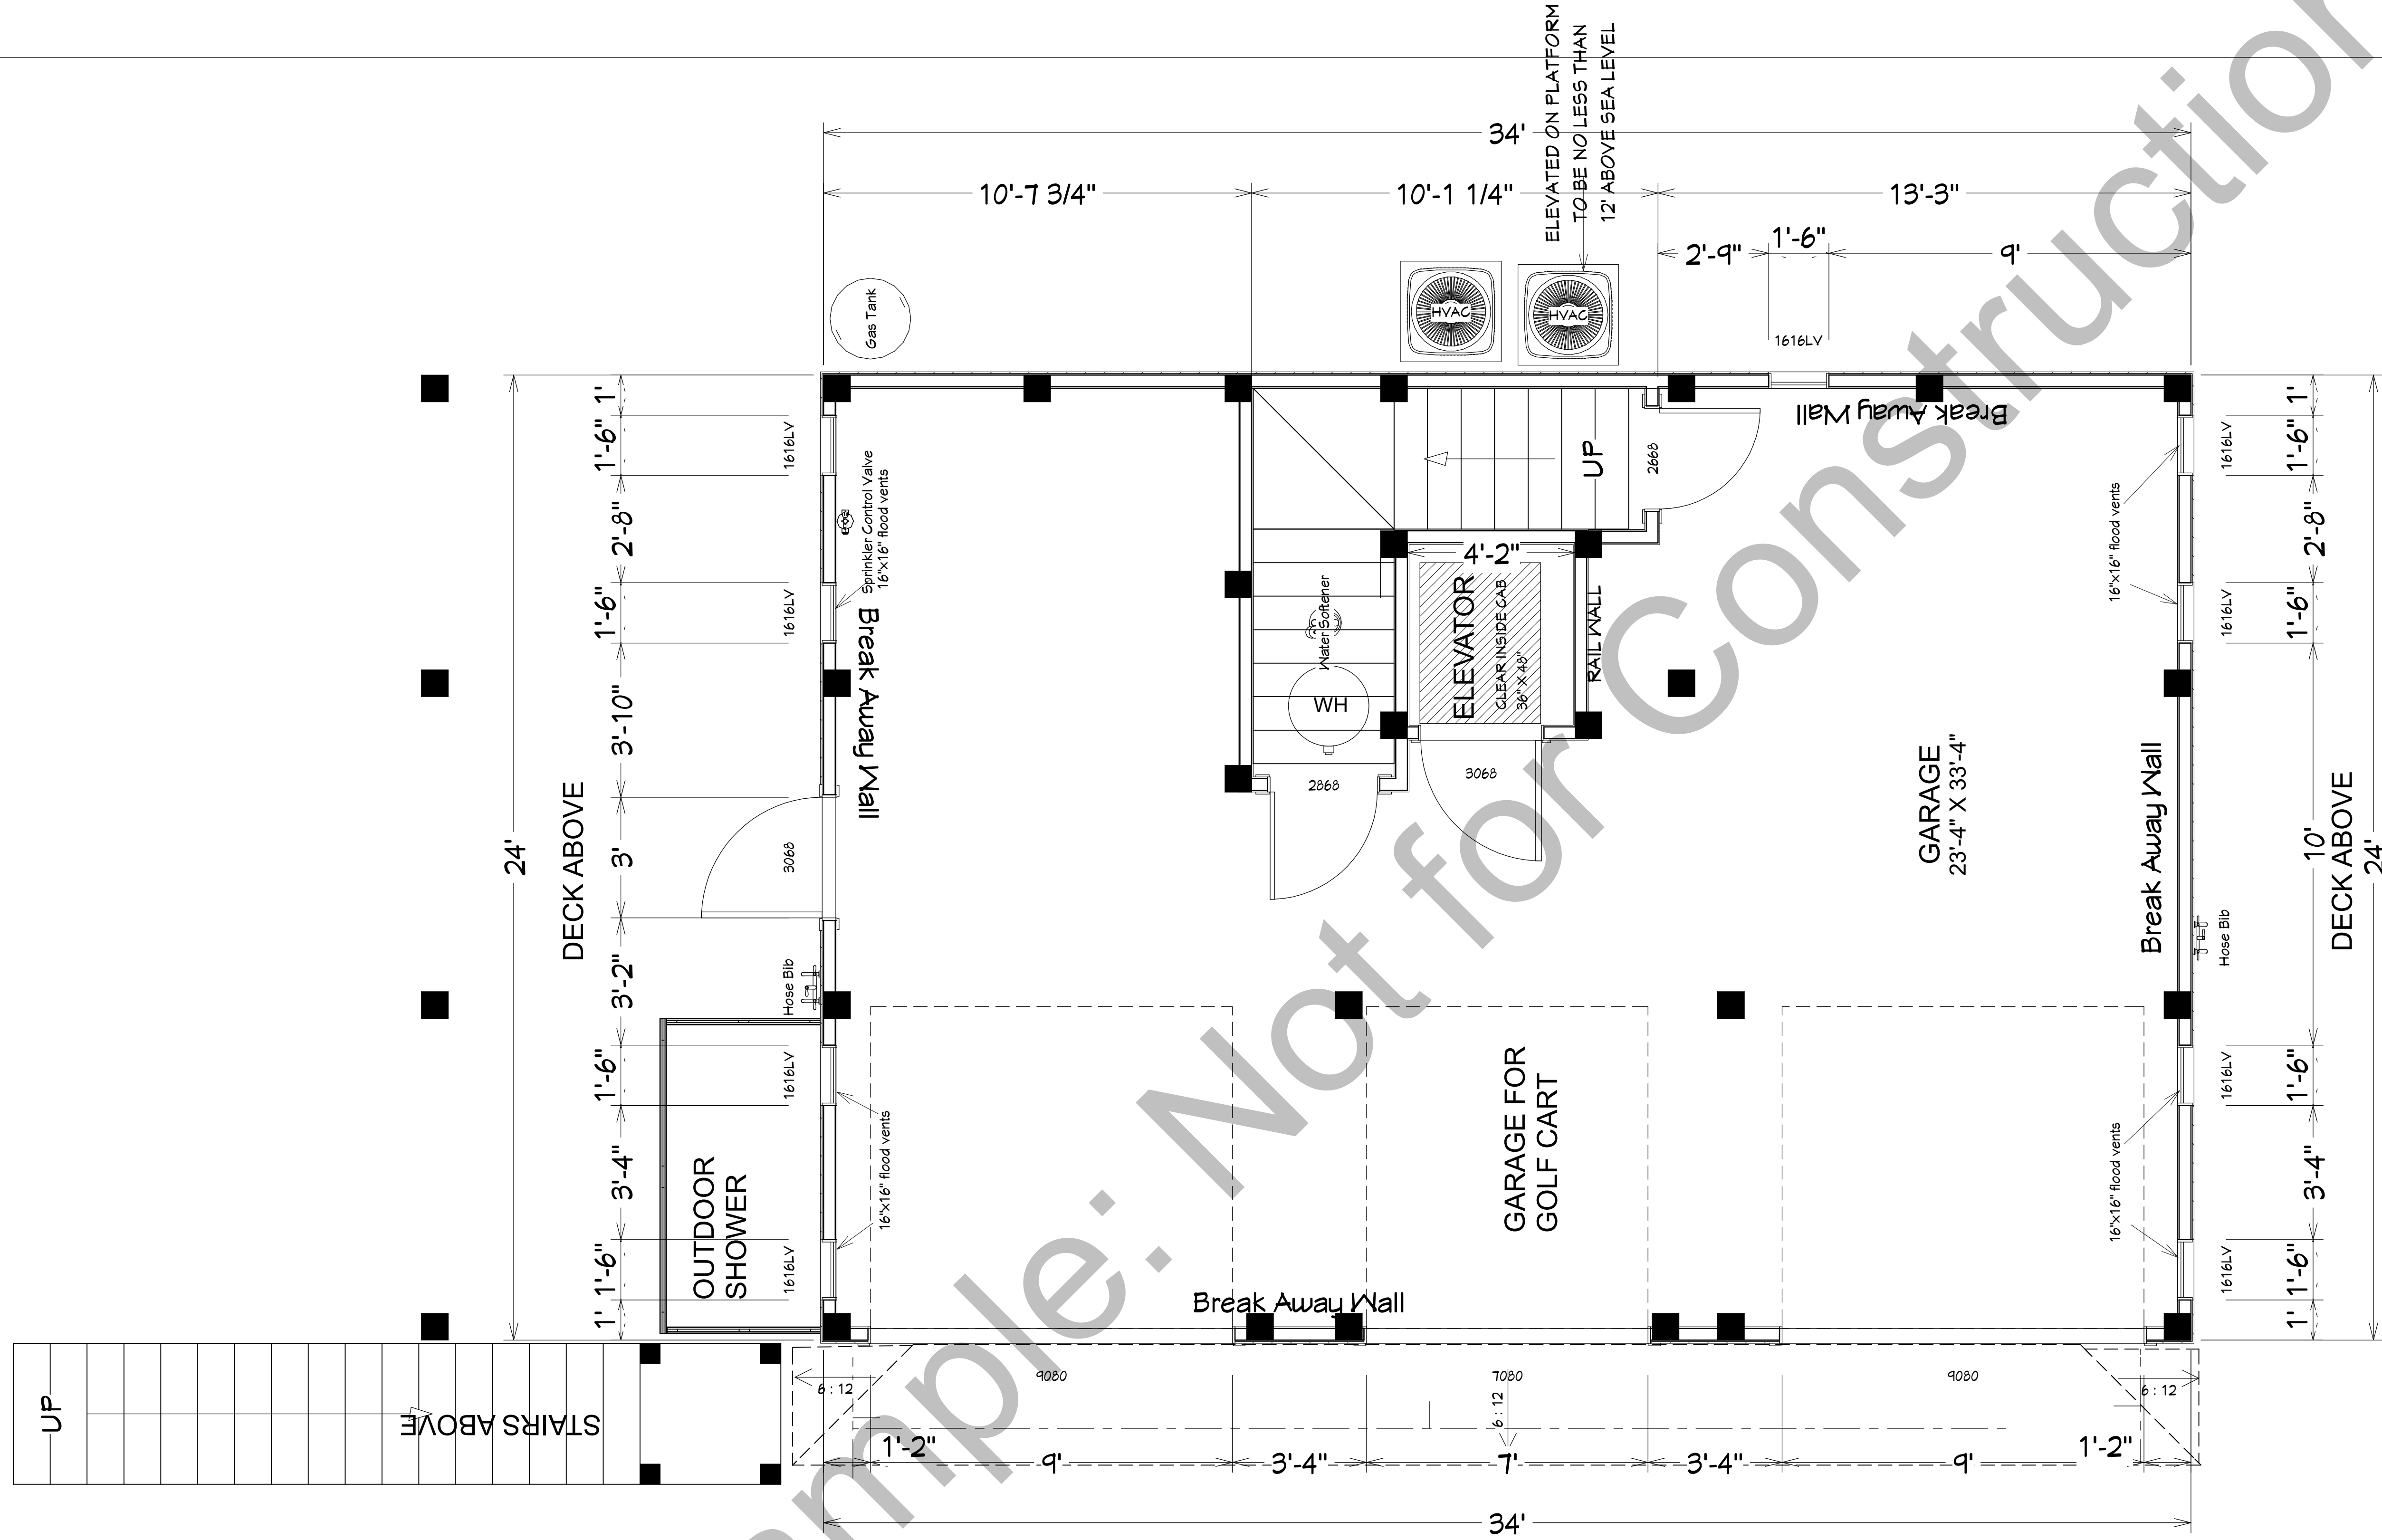

KEY
 ■ 8" x 8"
 ■ 6" x 6"

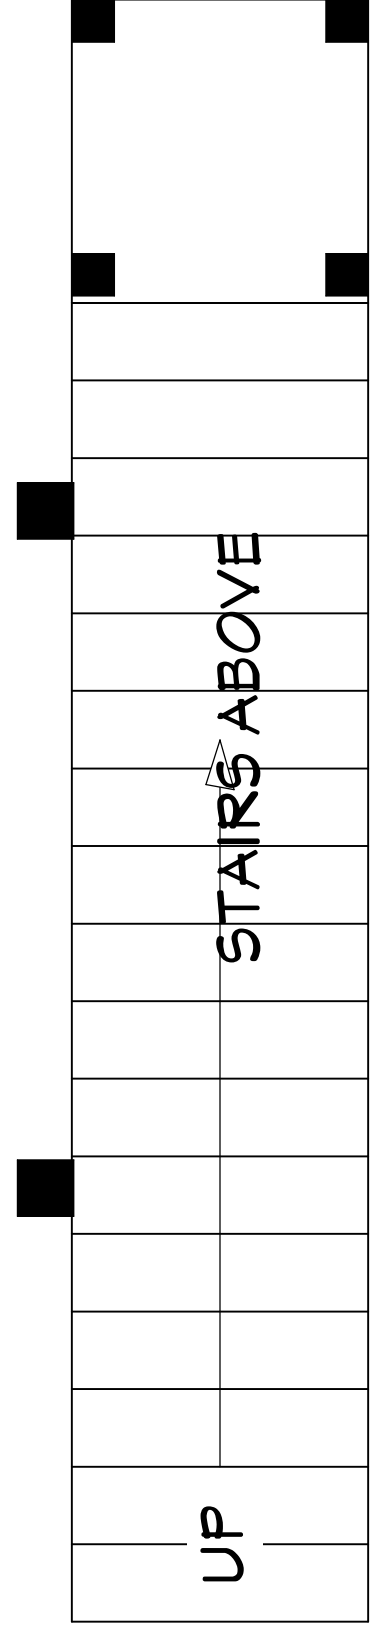


Ground Floor
 Garage/Unheated Sqft = 797 sqft
Ground Floor Heated Sqft = 0 sqft
 First Floor Heated Sqft = 797 sqft
Total House Heated Sqft = 2,391 sqft
 9' Ceiling Heights & 4" Exterior Walls

NOTE: Ground Floor Exterior Walls To Be Break Away
 (See Engineering)

SCALE:
 Not to Scale


SHEET:
A-3

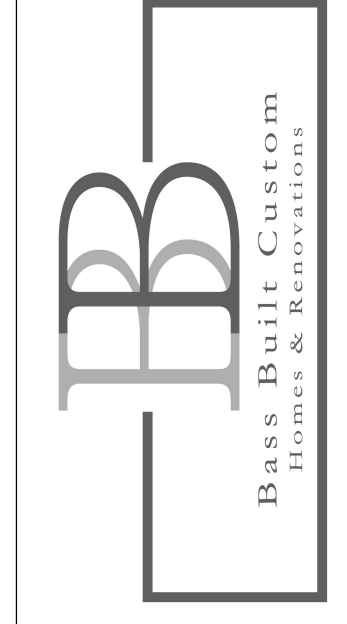

406 Tennessee Ave
 Carolina Beach, NC 28428

GROUND FLOOR

Erin LoBalbo
 Residential Designer

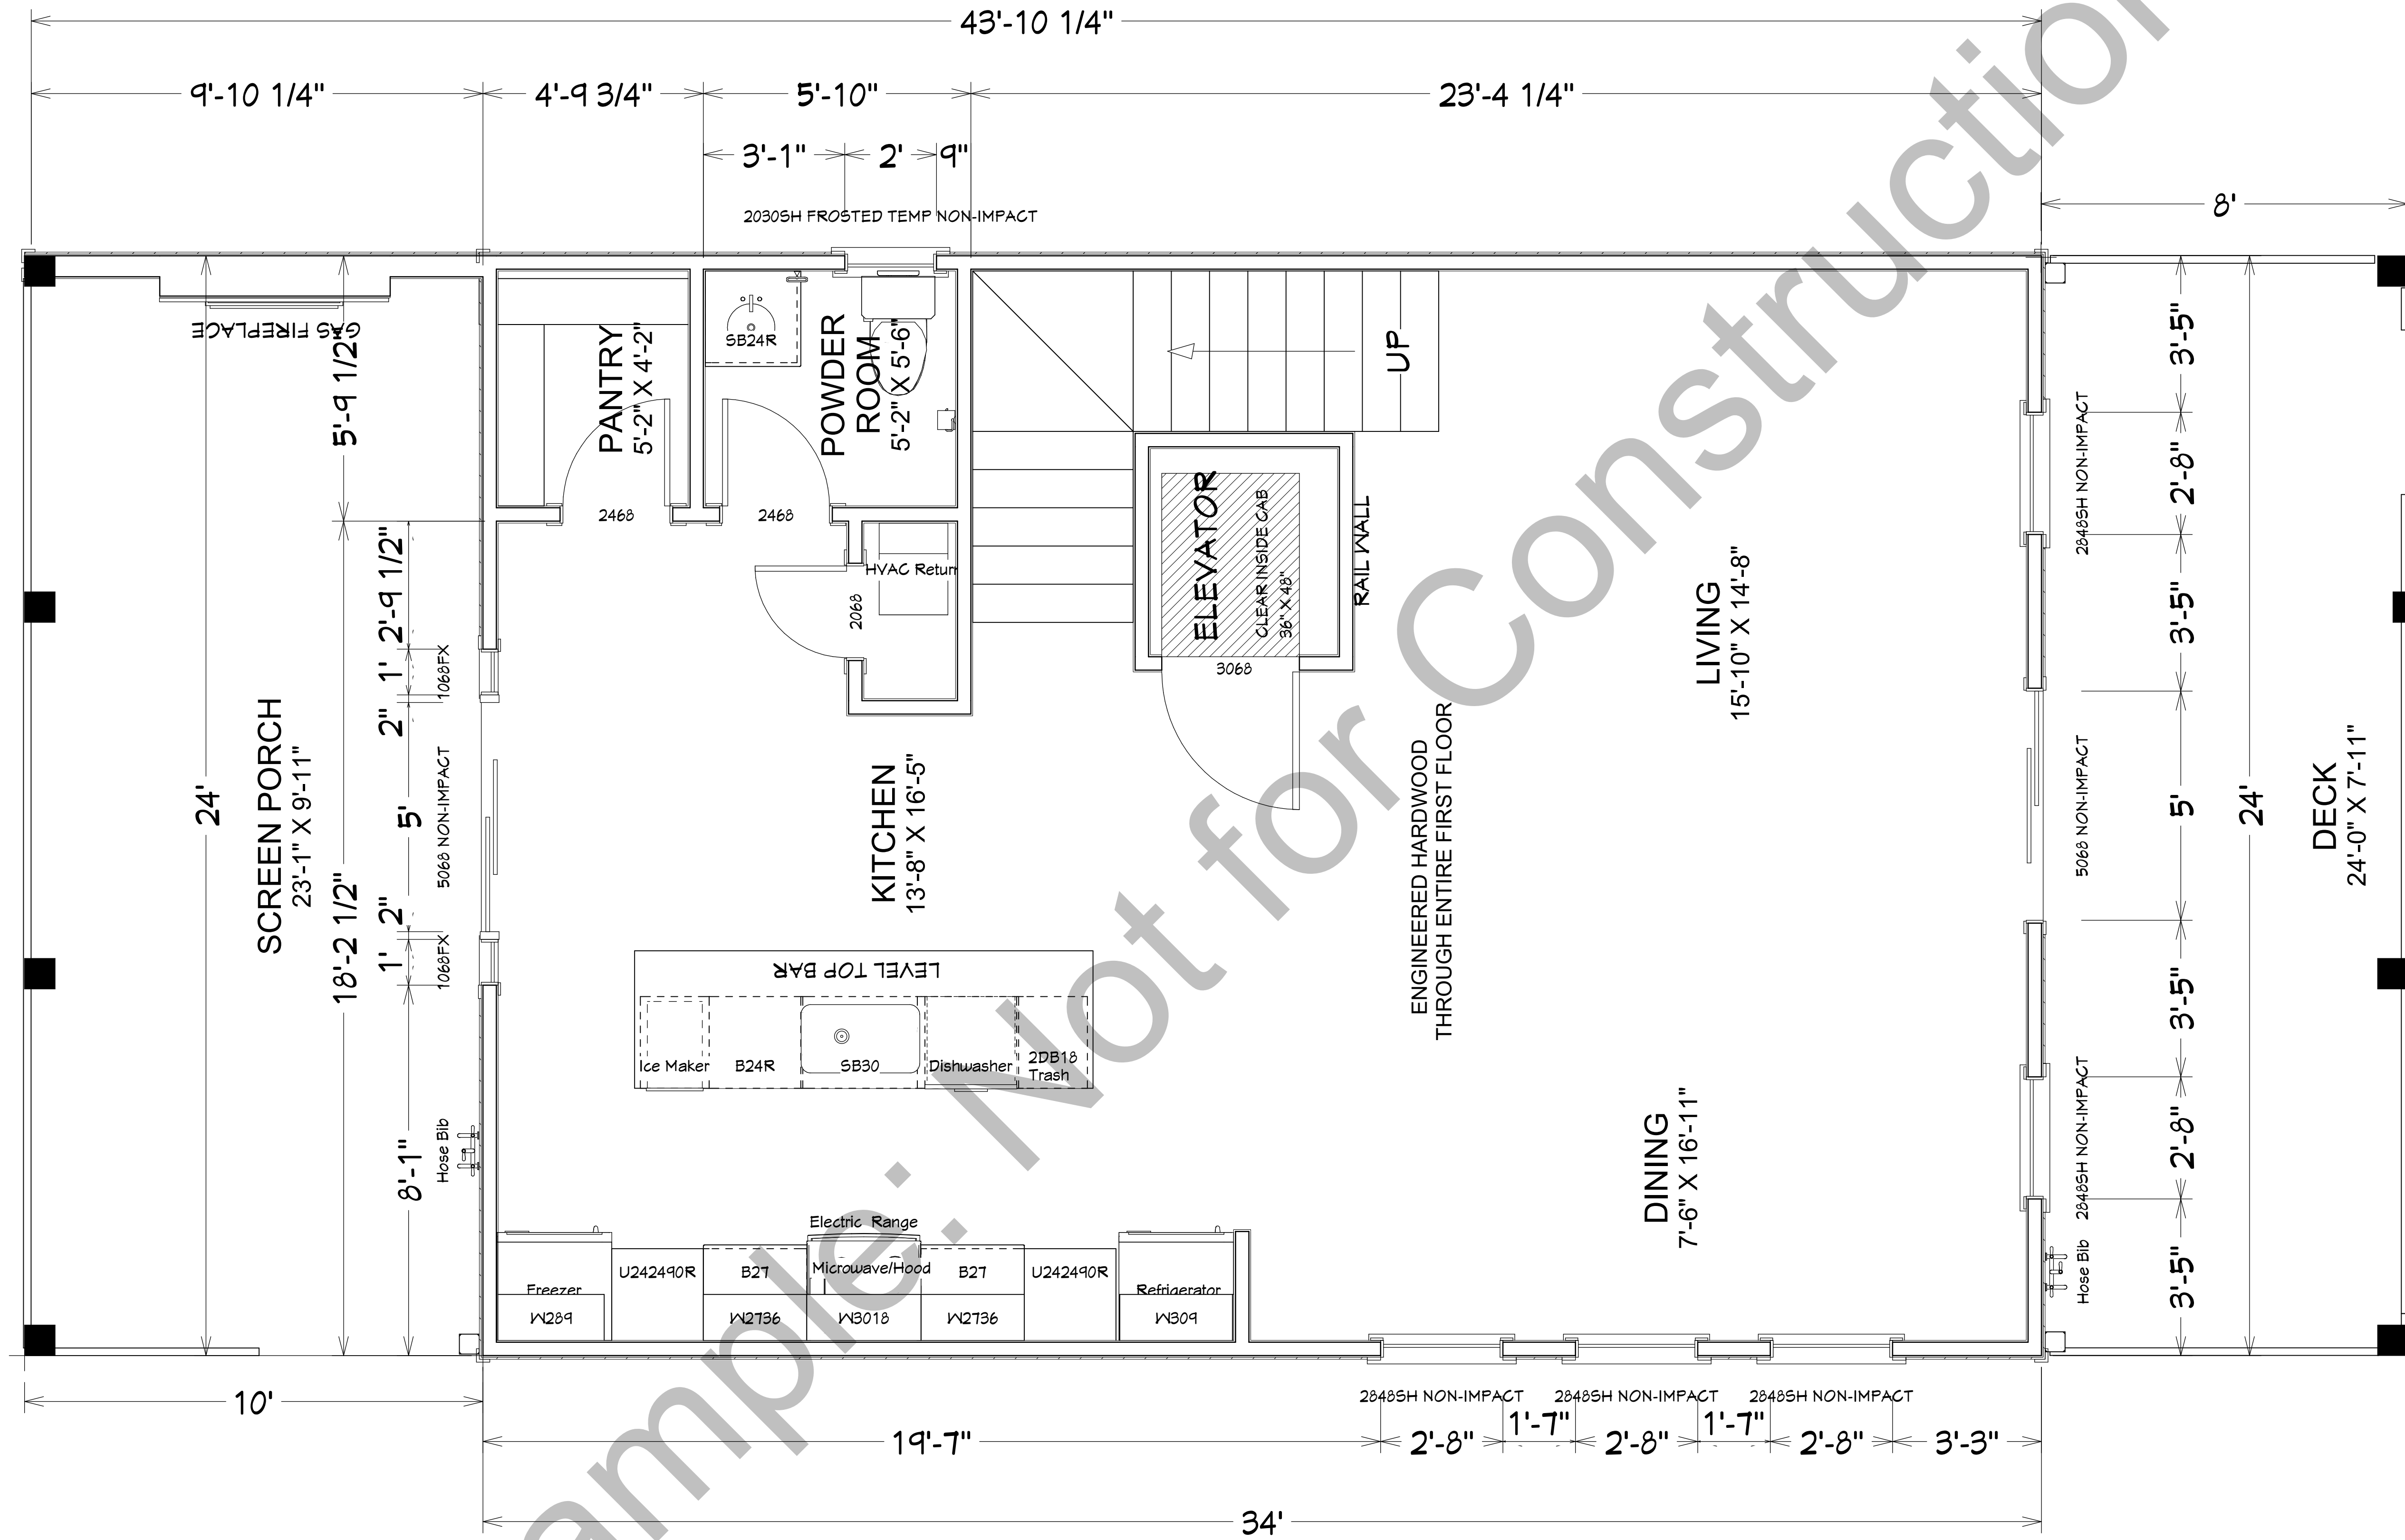

First Floor
 Garage/Unheated Sqft = 797 sqft
 Ground Floor Heated Sqft = 0 sqft
First Floor Heated Sqft = 797 sqft
Total House Heated Sqft = 2,391 sqft
 9'0" Ceiling Heights & 4" Exterior Walls




SCALE:
 Not to Scale
 SHEET:
A-4

406 Tennessee Ave
 Carolina Beach, NC 28428


FIRST FLOOR

Erin LoBalbo
 Residential Designer

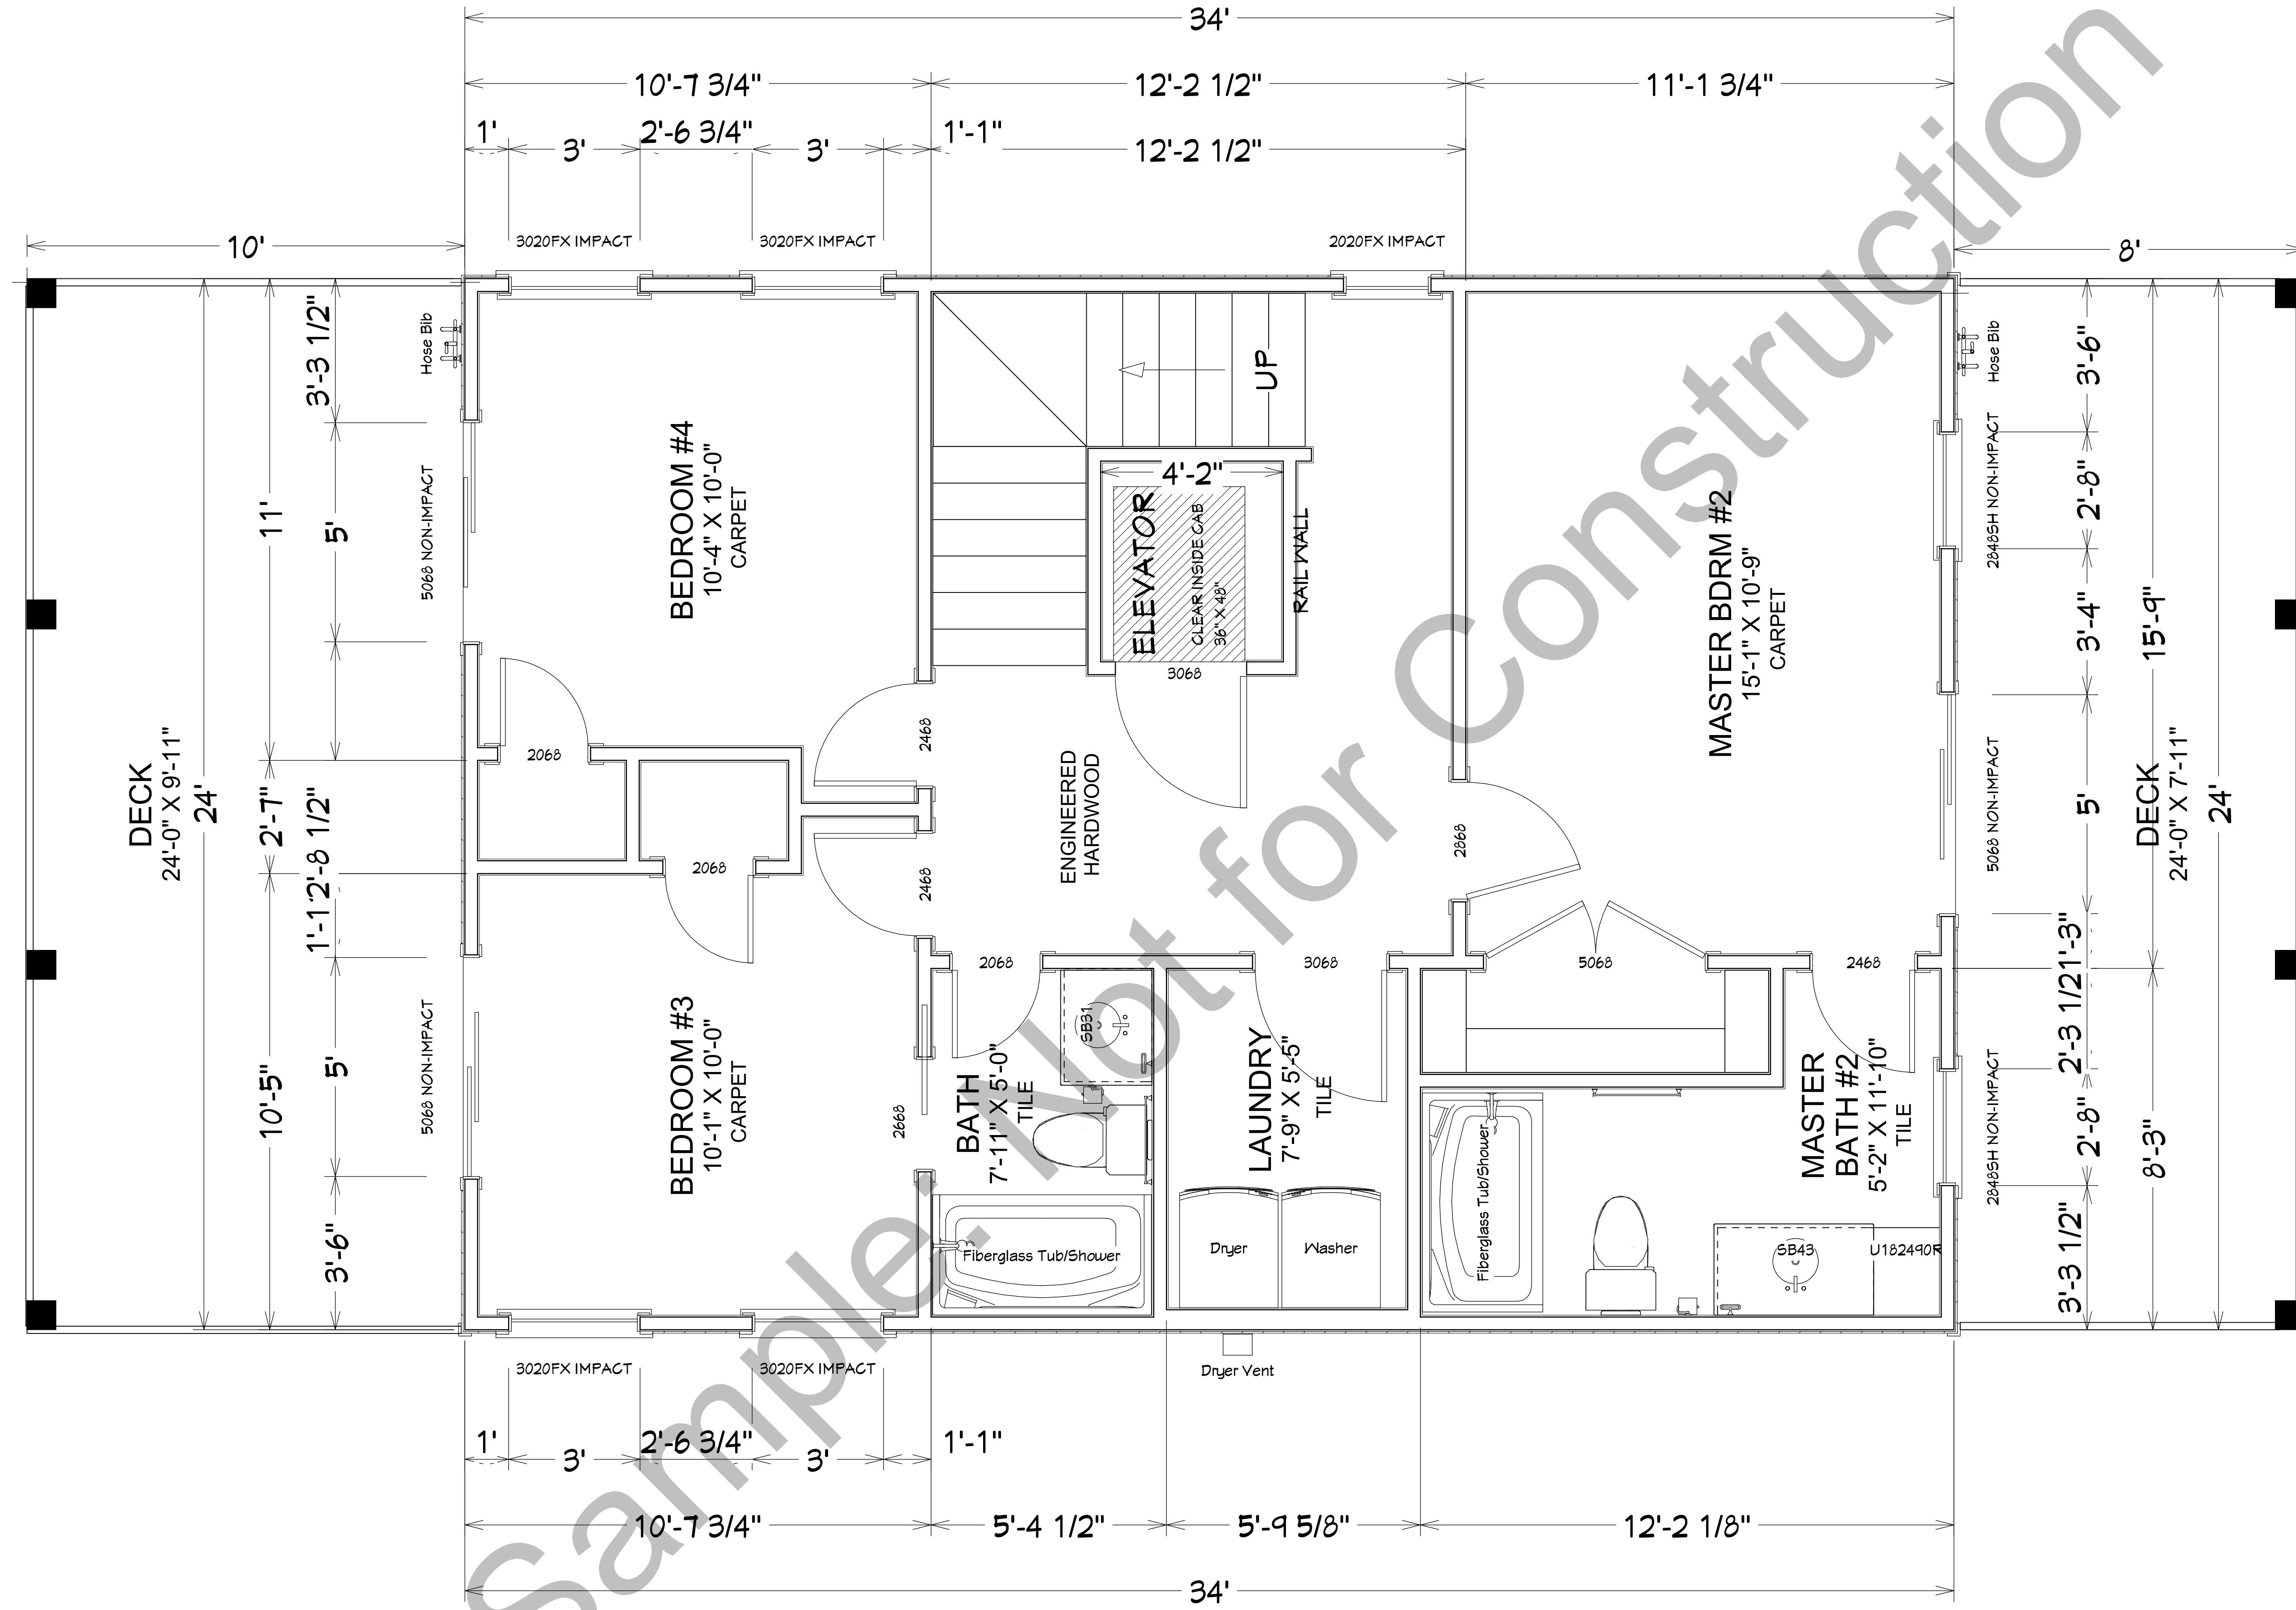

Second Floor
 Garage/Unheated Sqft = 797 sqft
 Ground Floor Heated Sqft = 0 sqft
 First Floor Heated Sqft = 797 sqft
Second Floor Heated Sqft = 797 sqft
Total House Heated Sqft = 2,391 sqft
 8'0" Ceiling Heights & 4" Exterior Walls


SCALE:
 Not to Scale
 SHEET:
A-5

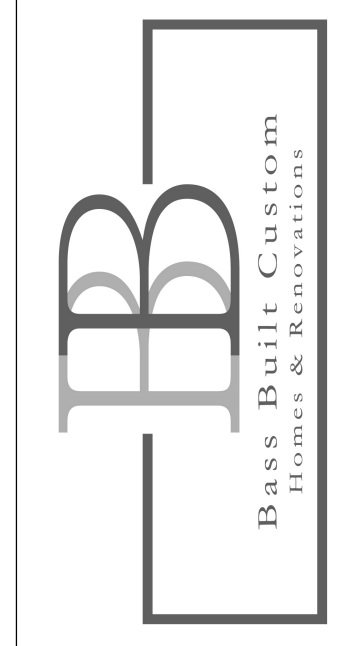

406 Tennessee Ave
 Carolina Beach, NC 28428

SECOND FLOOR

Erin LoBalbo
 Residential Designer

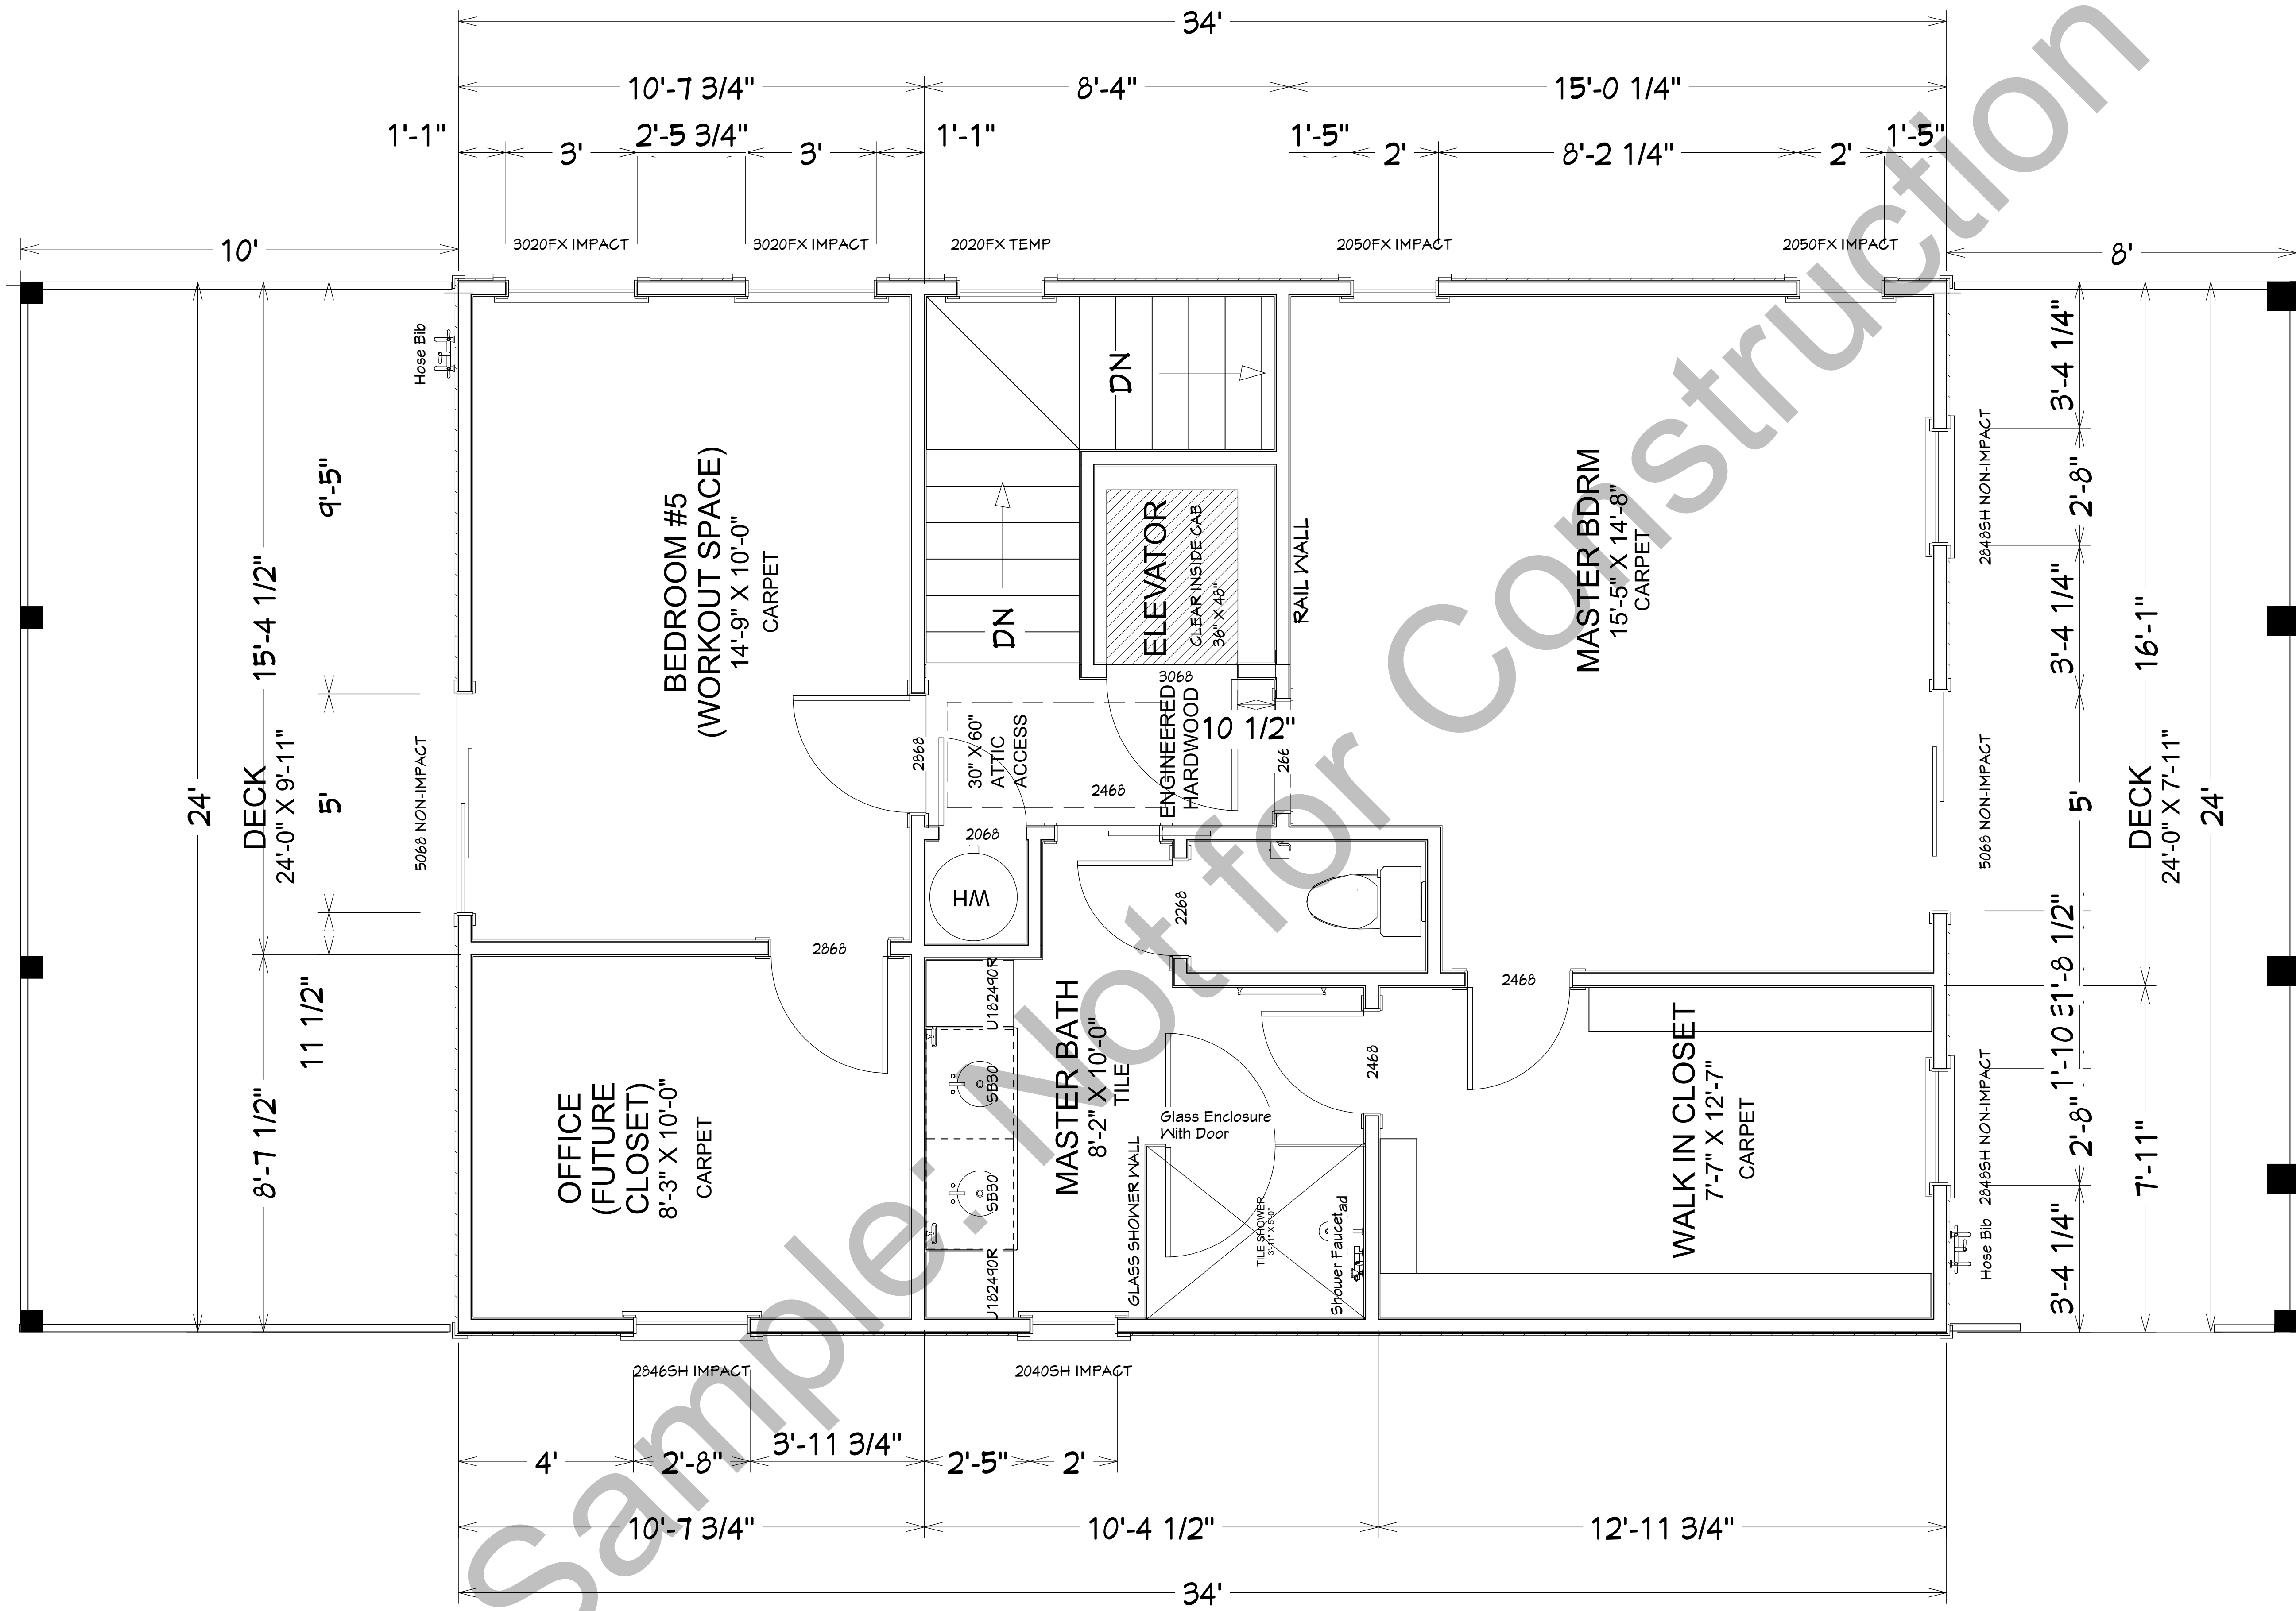

Third Floor

Garage/Unheated Sqft = 797 sqft
 Ground Floor Heated Sqft = 0 sqft
 First Floor Heated Sqft = 797 sqft
 Second Floor Heated Sqft = 797 sqft
Third Floor Heated Sqft = 797 sqft
Total House Heated Sqft = 2,391 sqft
 8'0" Ceiling Heights & 4" Exterior Walls

SCALE:
 Not to Scale


SHEET:
A-6

BB
 Best Built Custom
 Homes & Renovations

406 Tennessee Ave
 Carolina Beach, NC 28428

THIRD FLOOR

Erin LoBalbo
 Residential Designer

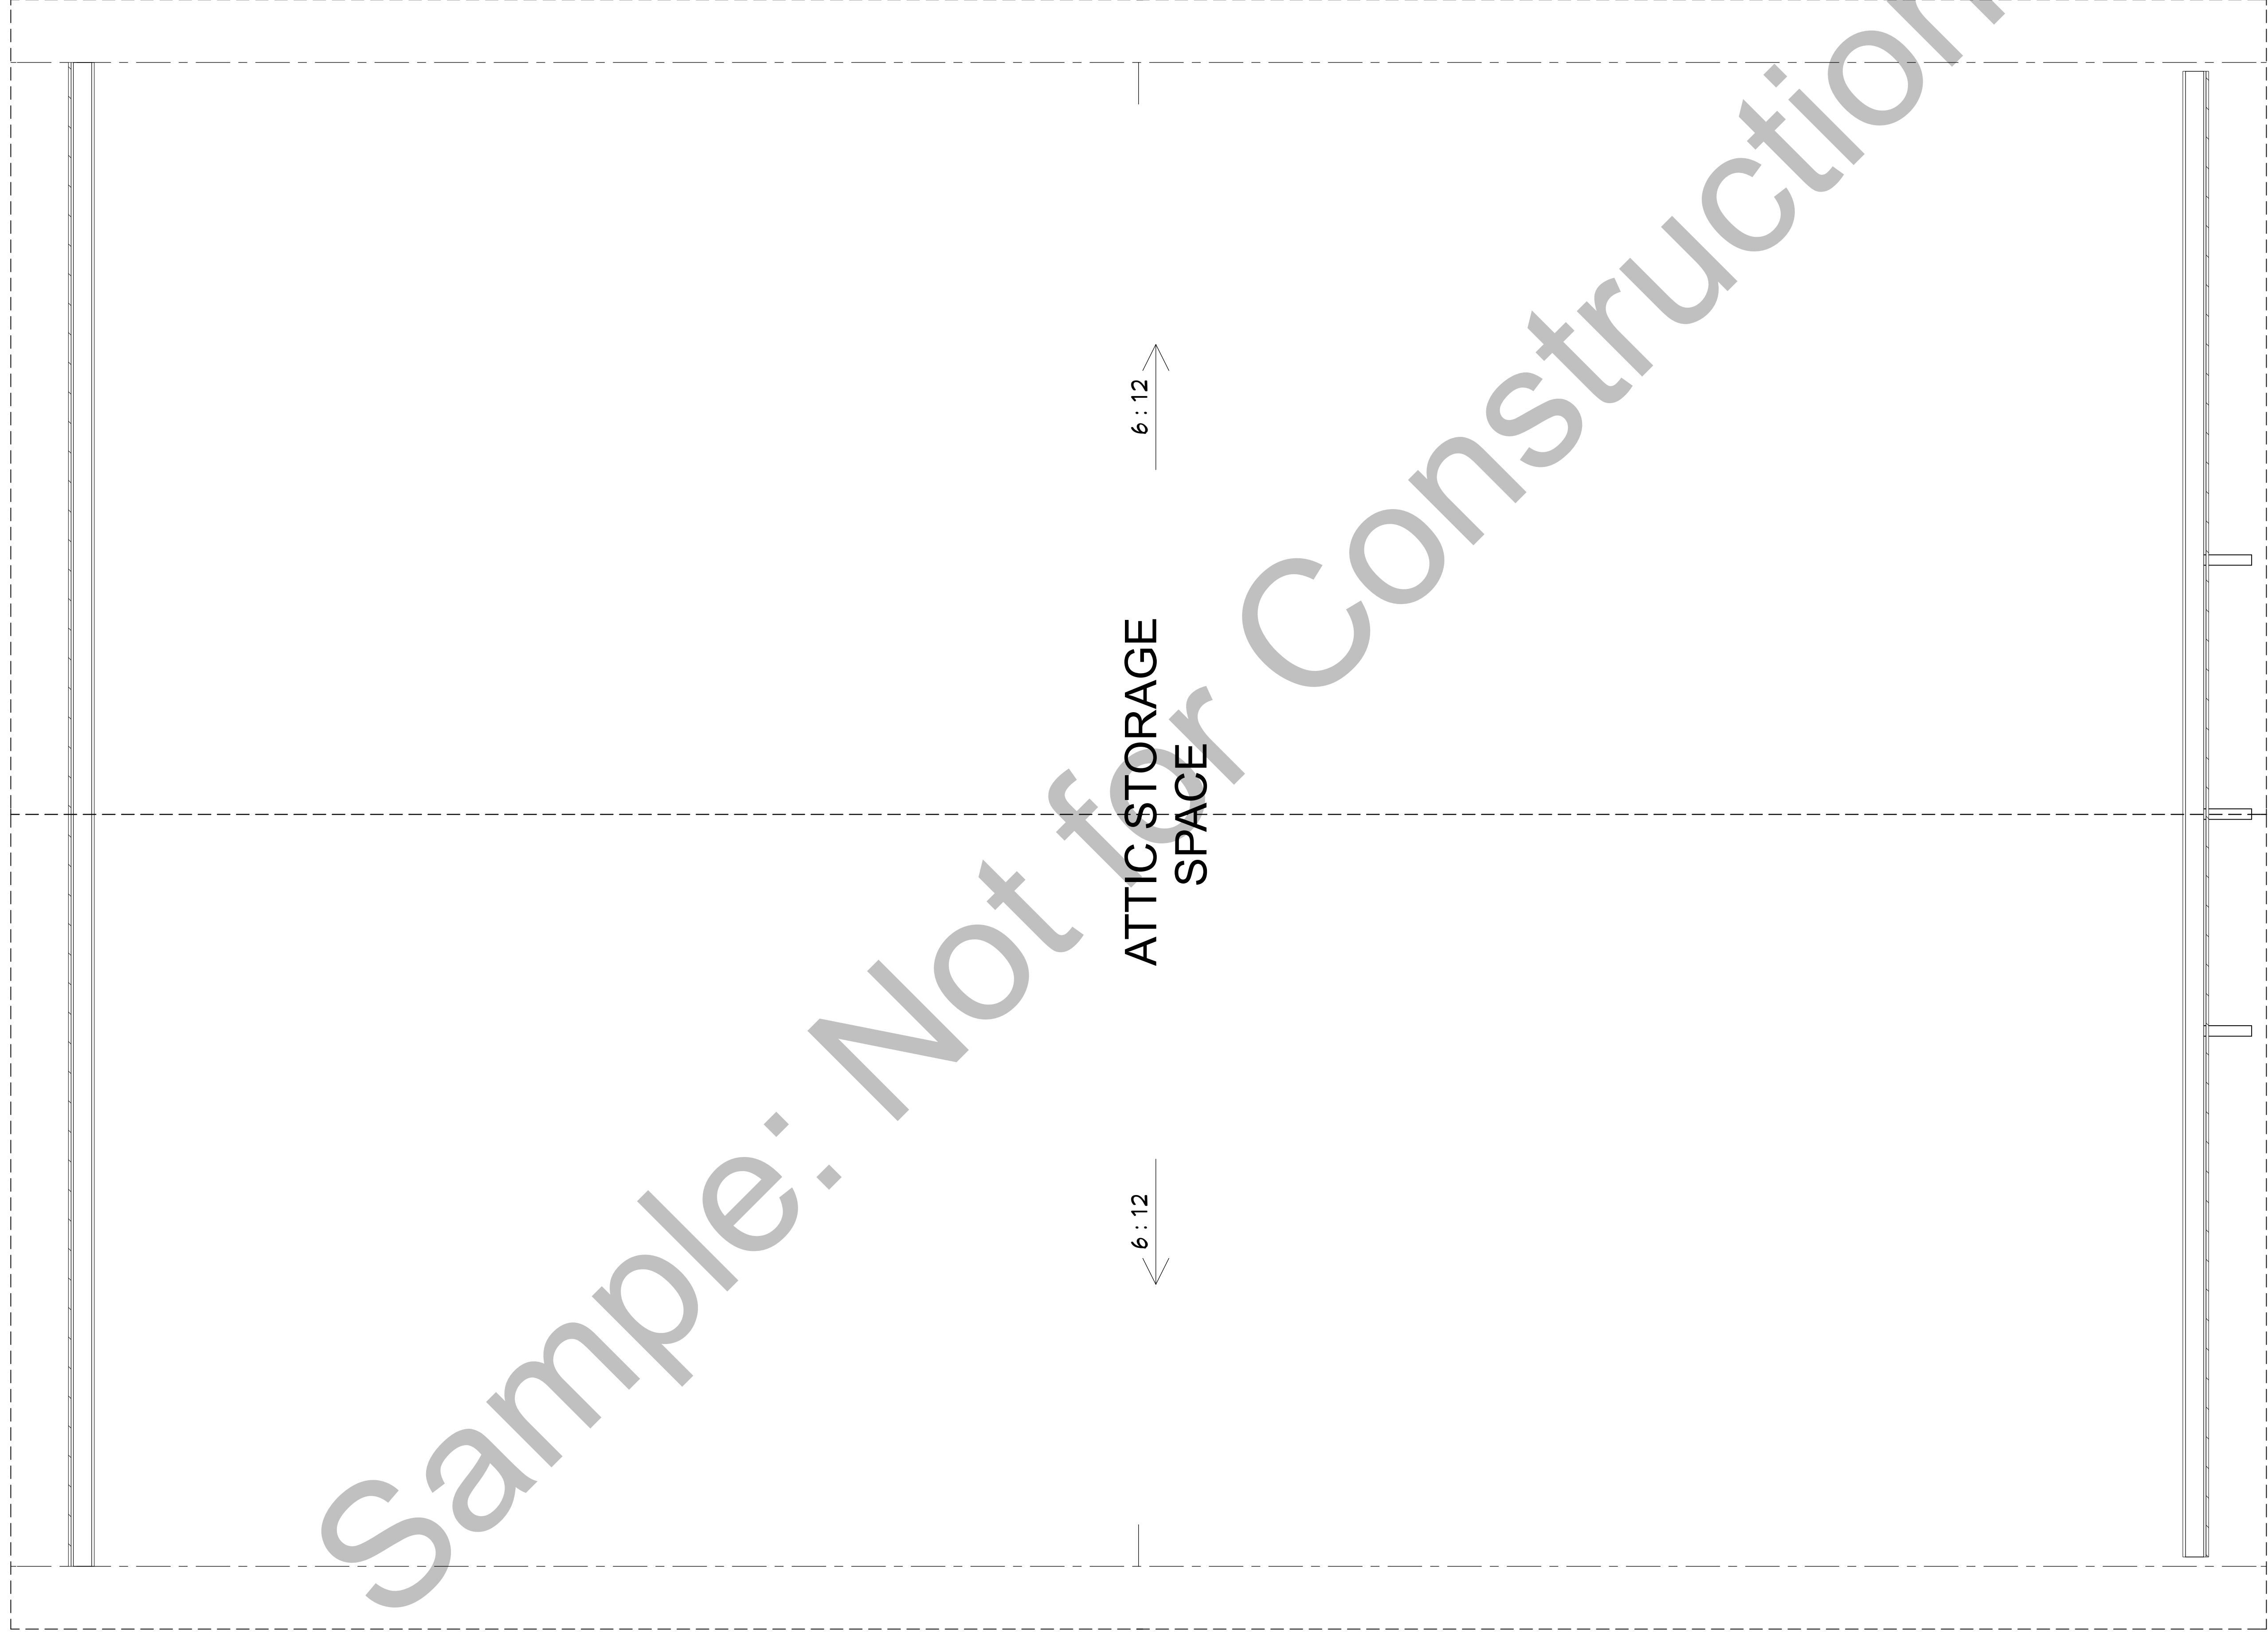

Erin LoBalbo
Residential Designer

ROOF/ ATTIC

406 Tennessee Ave
Carolina Beach, NC 28428



SCALE:
Not to Scale

SHEET:
A-7