



Exterior Elevation Front



Exterior Elevation Back


Sample: Not for Construction

Haitlyn Mann
Residential Designer

DRAWINGS PROVIDED BY:
Bass Homes Inc
1003 Bernet Lane, Unit J
Carolina Beach NC 28428


Front & Back
Elevations

701 Charlotte Ave
Carolina Beach NC 28428

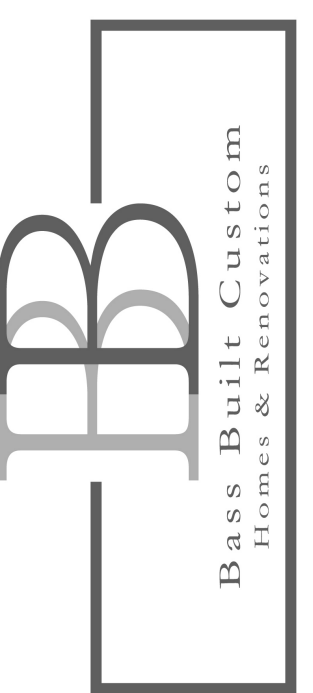

SCALE:
Not to Scale

SHEET:
A-1

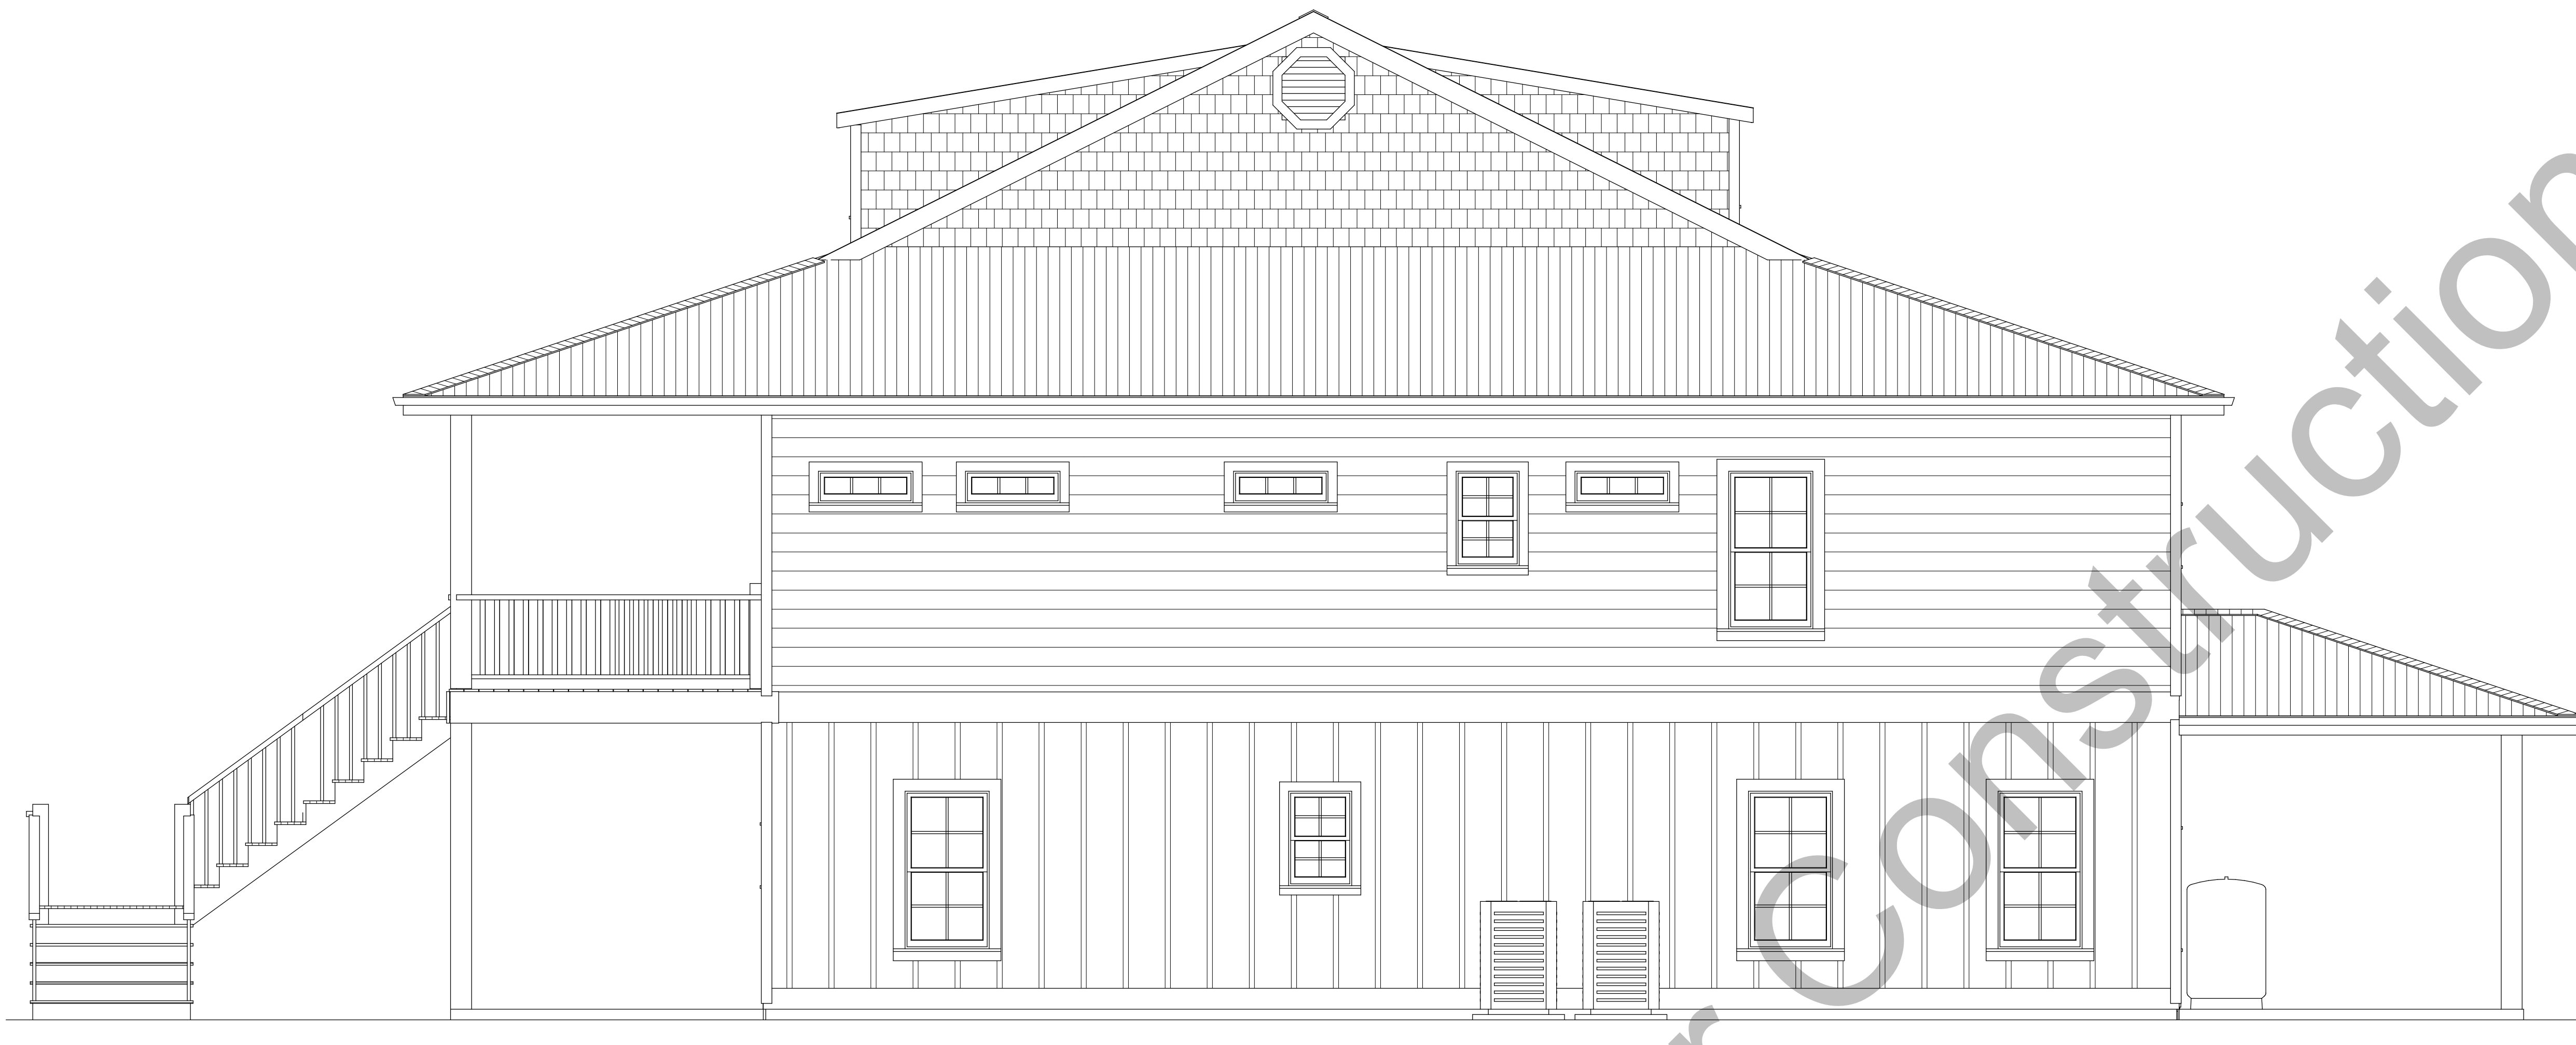

Exterior Elevation Right




Exterior Elevation Left

Haitlyn Mann
Residential Designer

DRAWINGS PROVIDED BY:
Bass Homes Inc
1003 Bennet Lane, Unit J
Carolina Beach NC 28428

Left & Right
Elevations


701 Charlotte Ave
Carolina Beach NC 28428

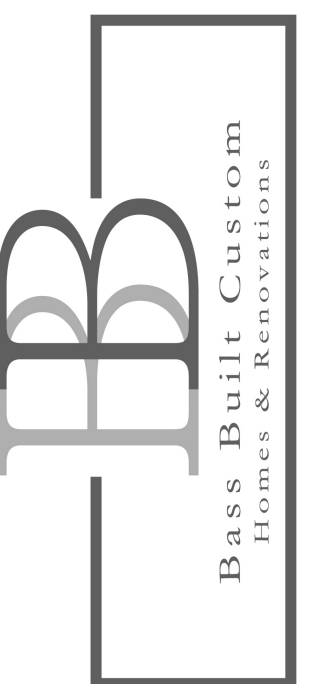


SCALE:
Not to Scale


SHEET:

A-2

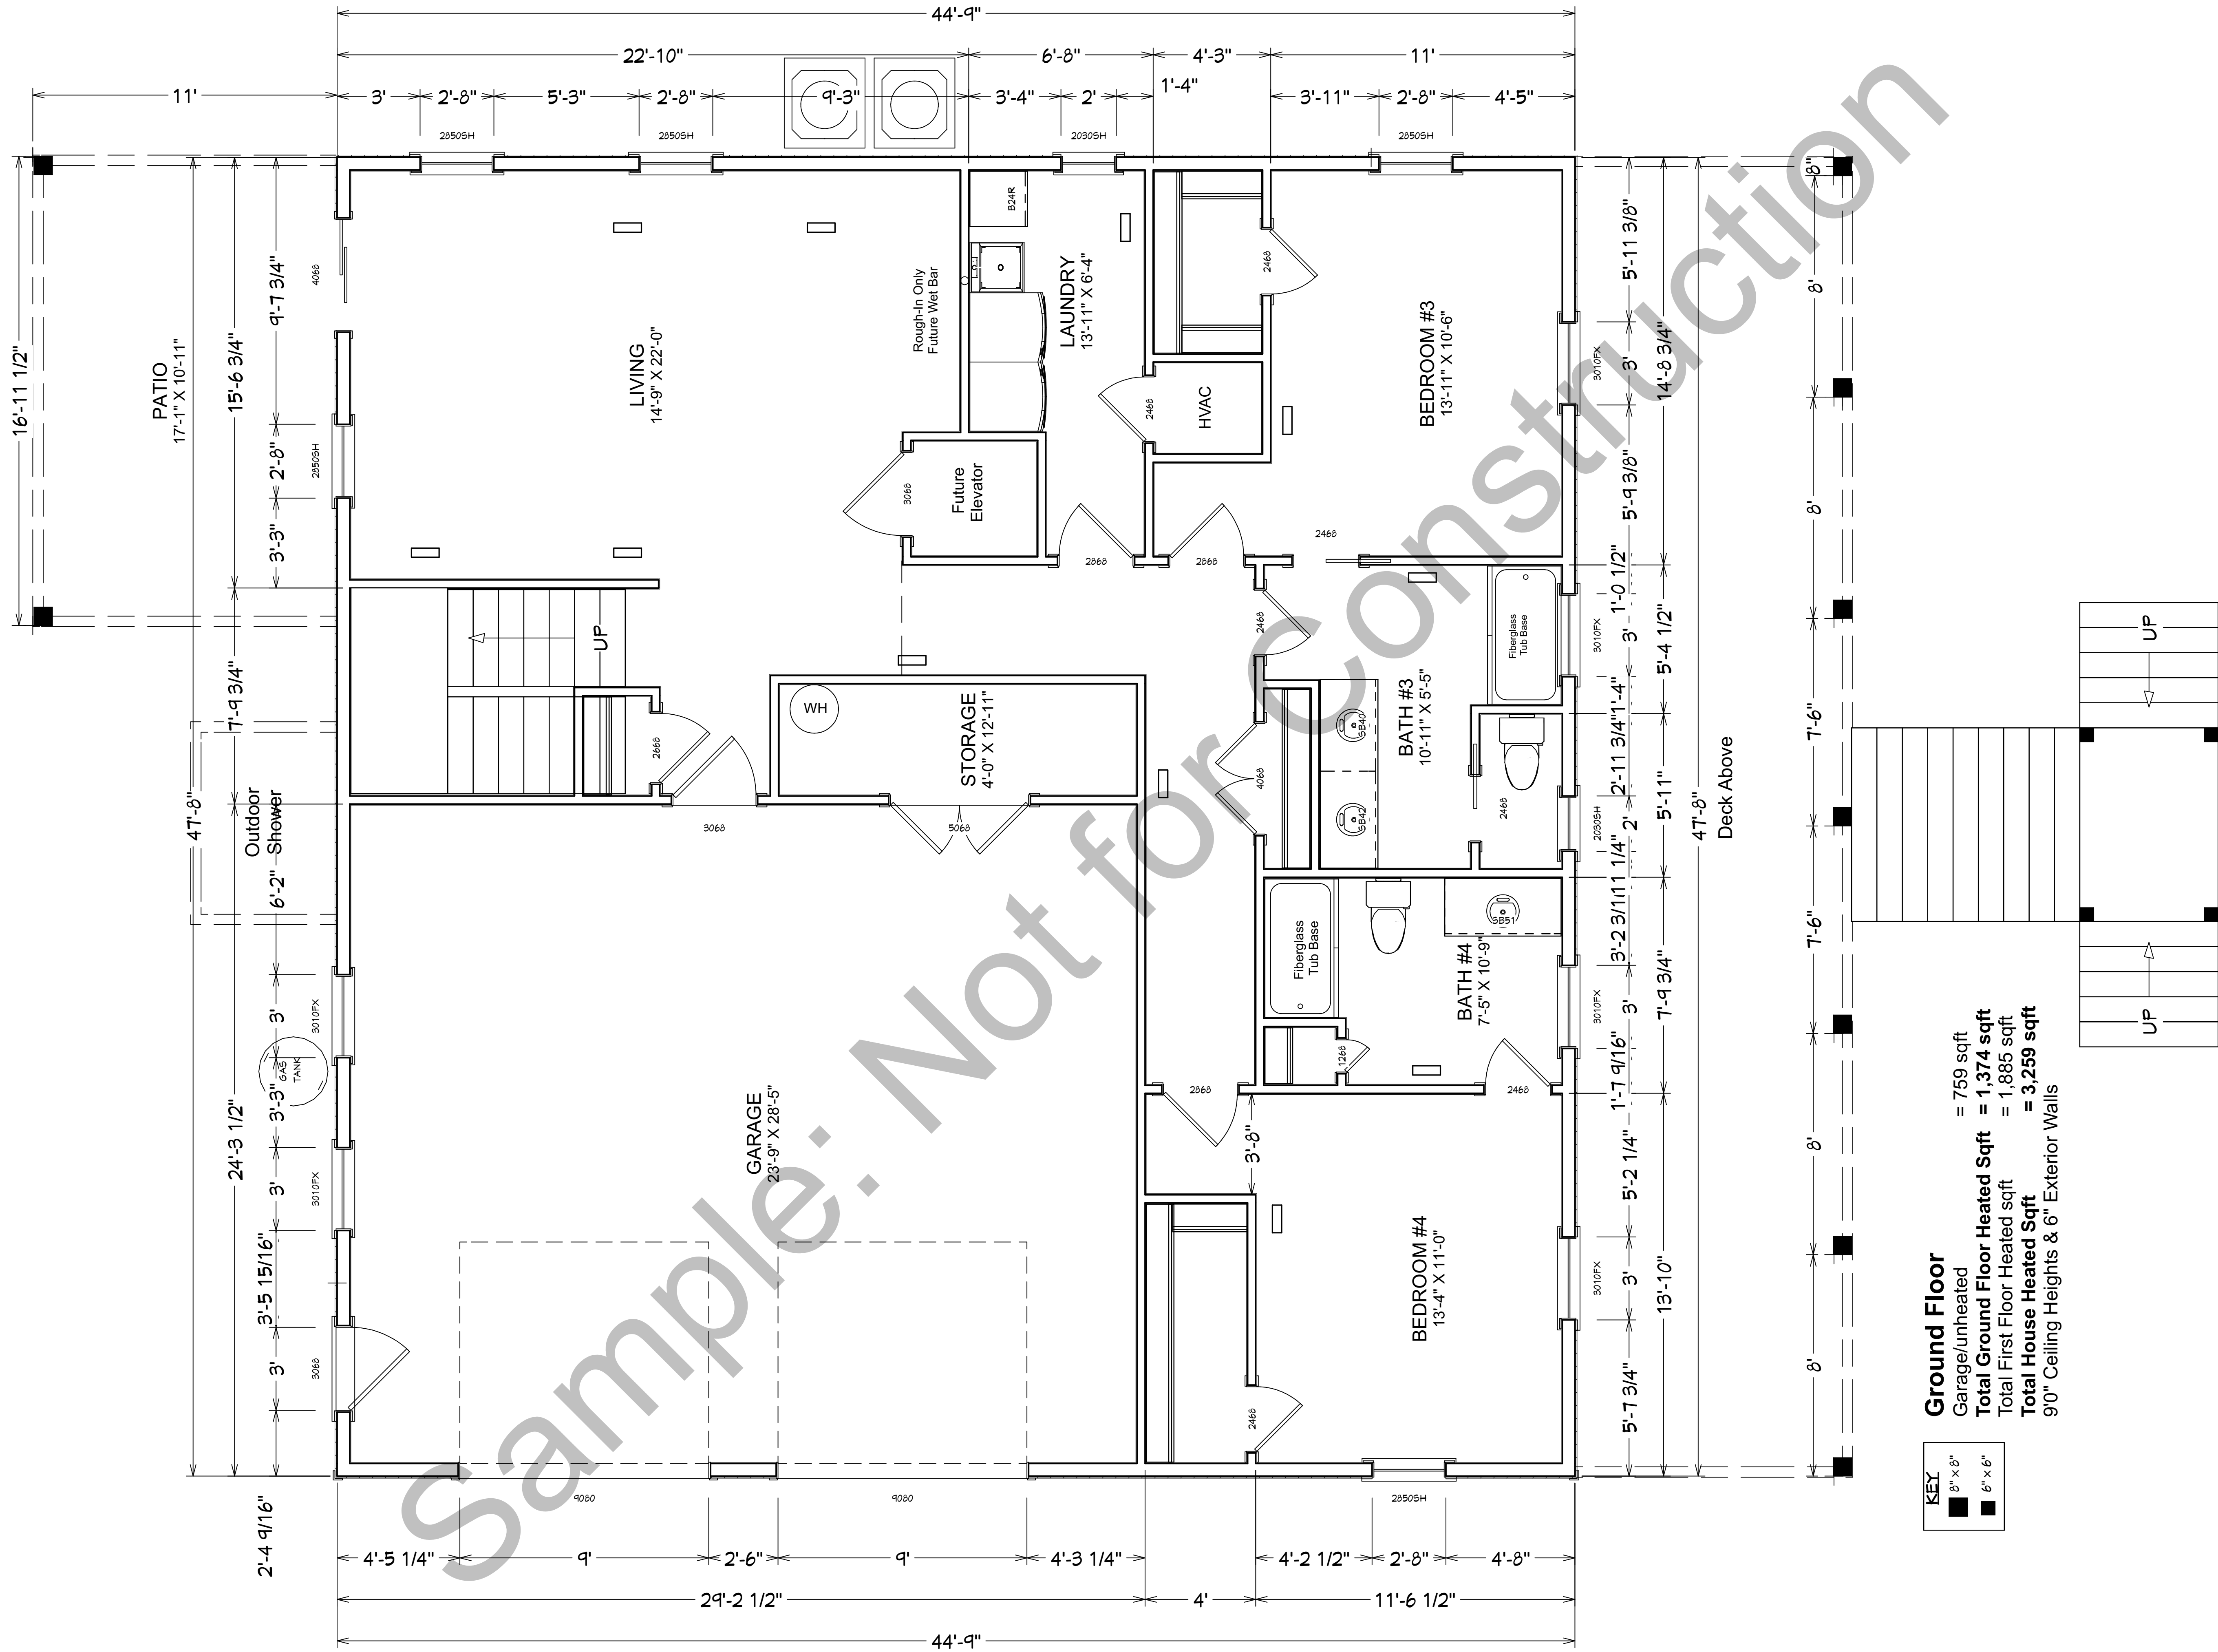

Ground Floor
 Garage/unheated = 759 sqft
Total Ground Floor Heated Sqft = 1,374 sqft
 Total First Floor Heated sqft = 1,885 sqft
Total House Heated Sqft = 3,259 sqft
 9'0" Ceiling Heights & 6" Exterior Walls

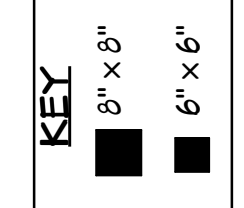

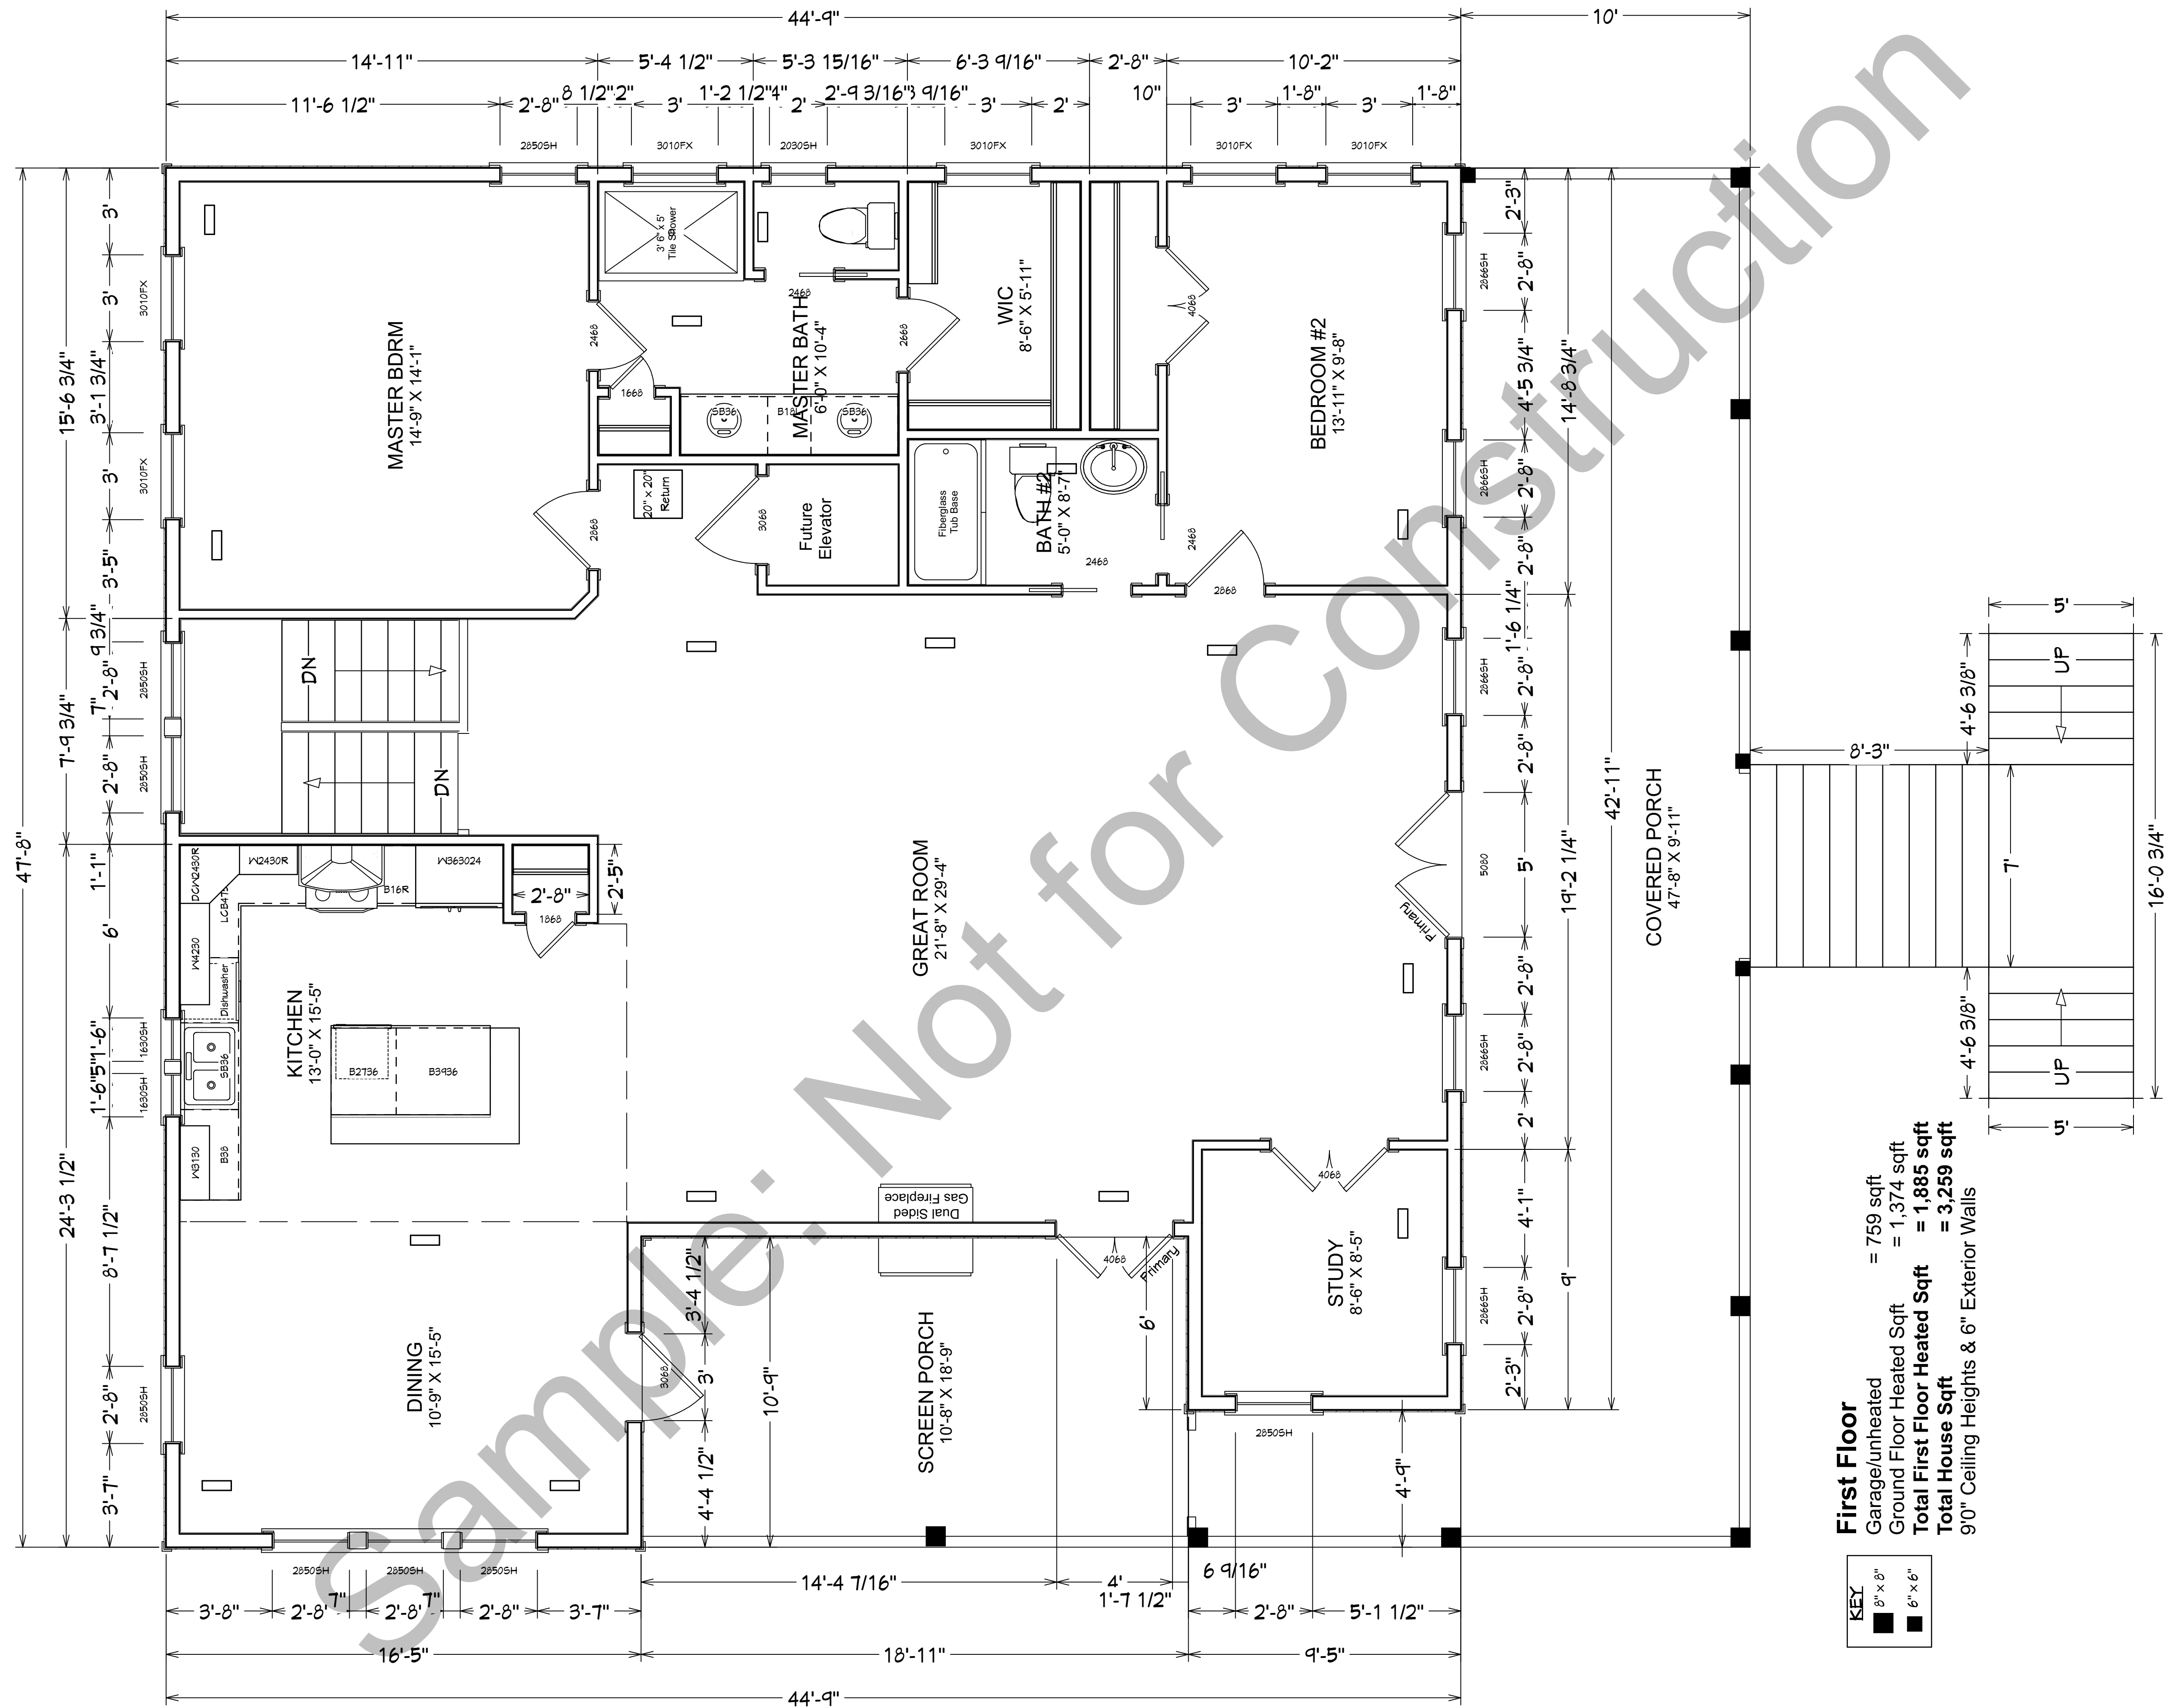

First Floor
 Garage/unheated = 759 sqft
 Ground Floor Heated Sqft = 1,374 sqft
Total First Floor Heated Sqft = 1,885 sqft
Total House Sqft = 3,259 sqft
 90" Ceiling Heights & 6" Exterior Walls

