


Handyman Mann
Residential Designer

Bass Homes Inc.
1003 Bennet Lane, Unit J
Carolina Beach, NC 28428
Ph: 910-366-3997

Cover Page

1000 North Carolina Ave
Carolina Beach NC 28428

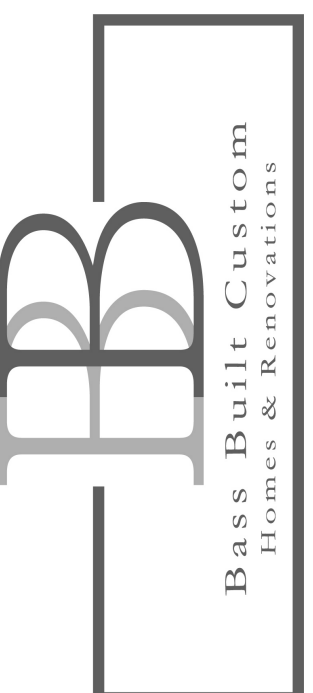


SCALE:

Not to Scale

SHEET:


A-1

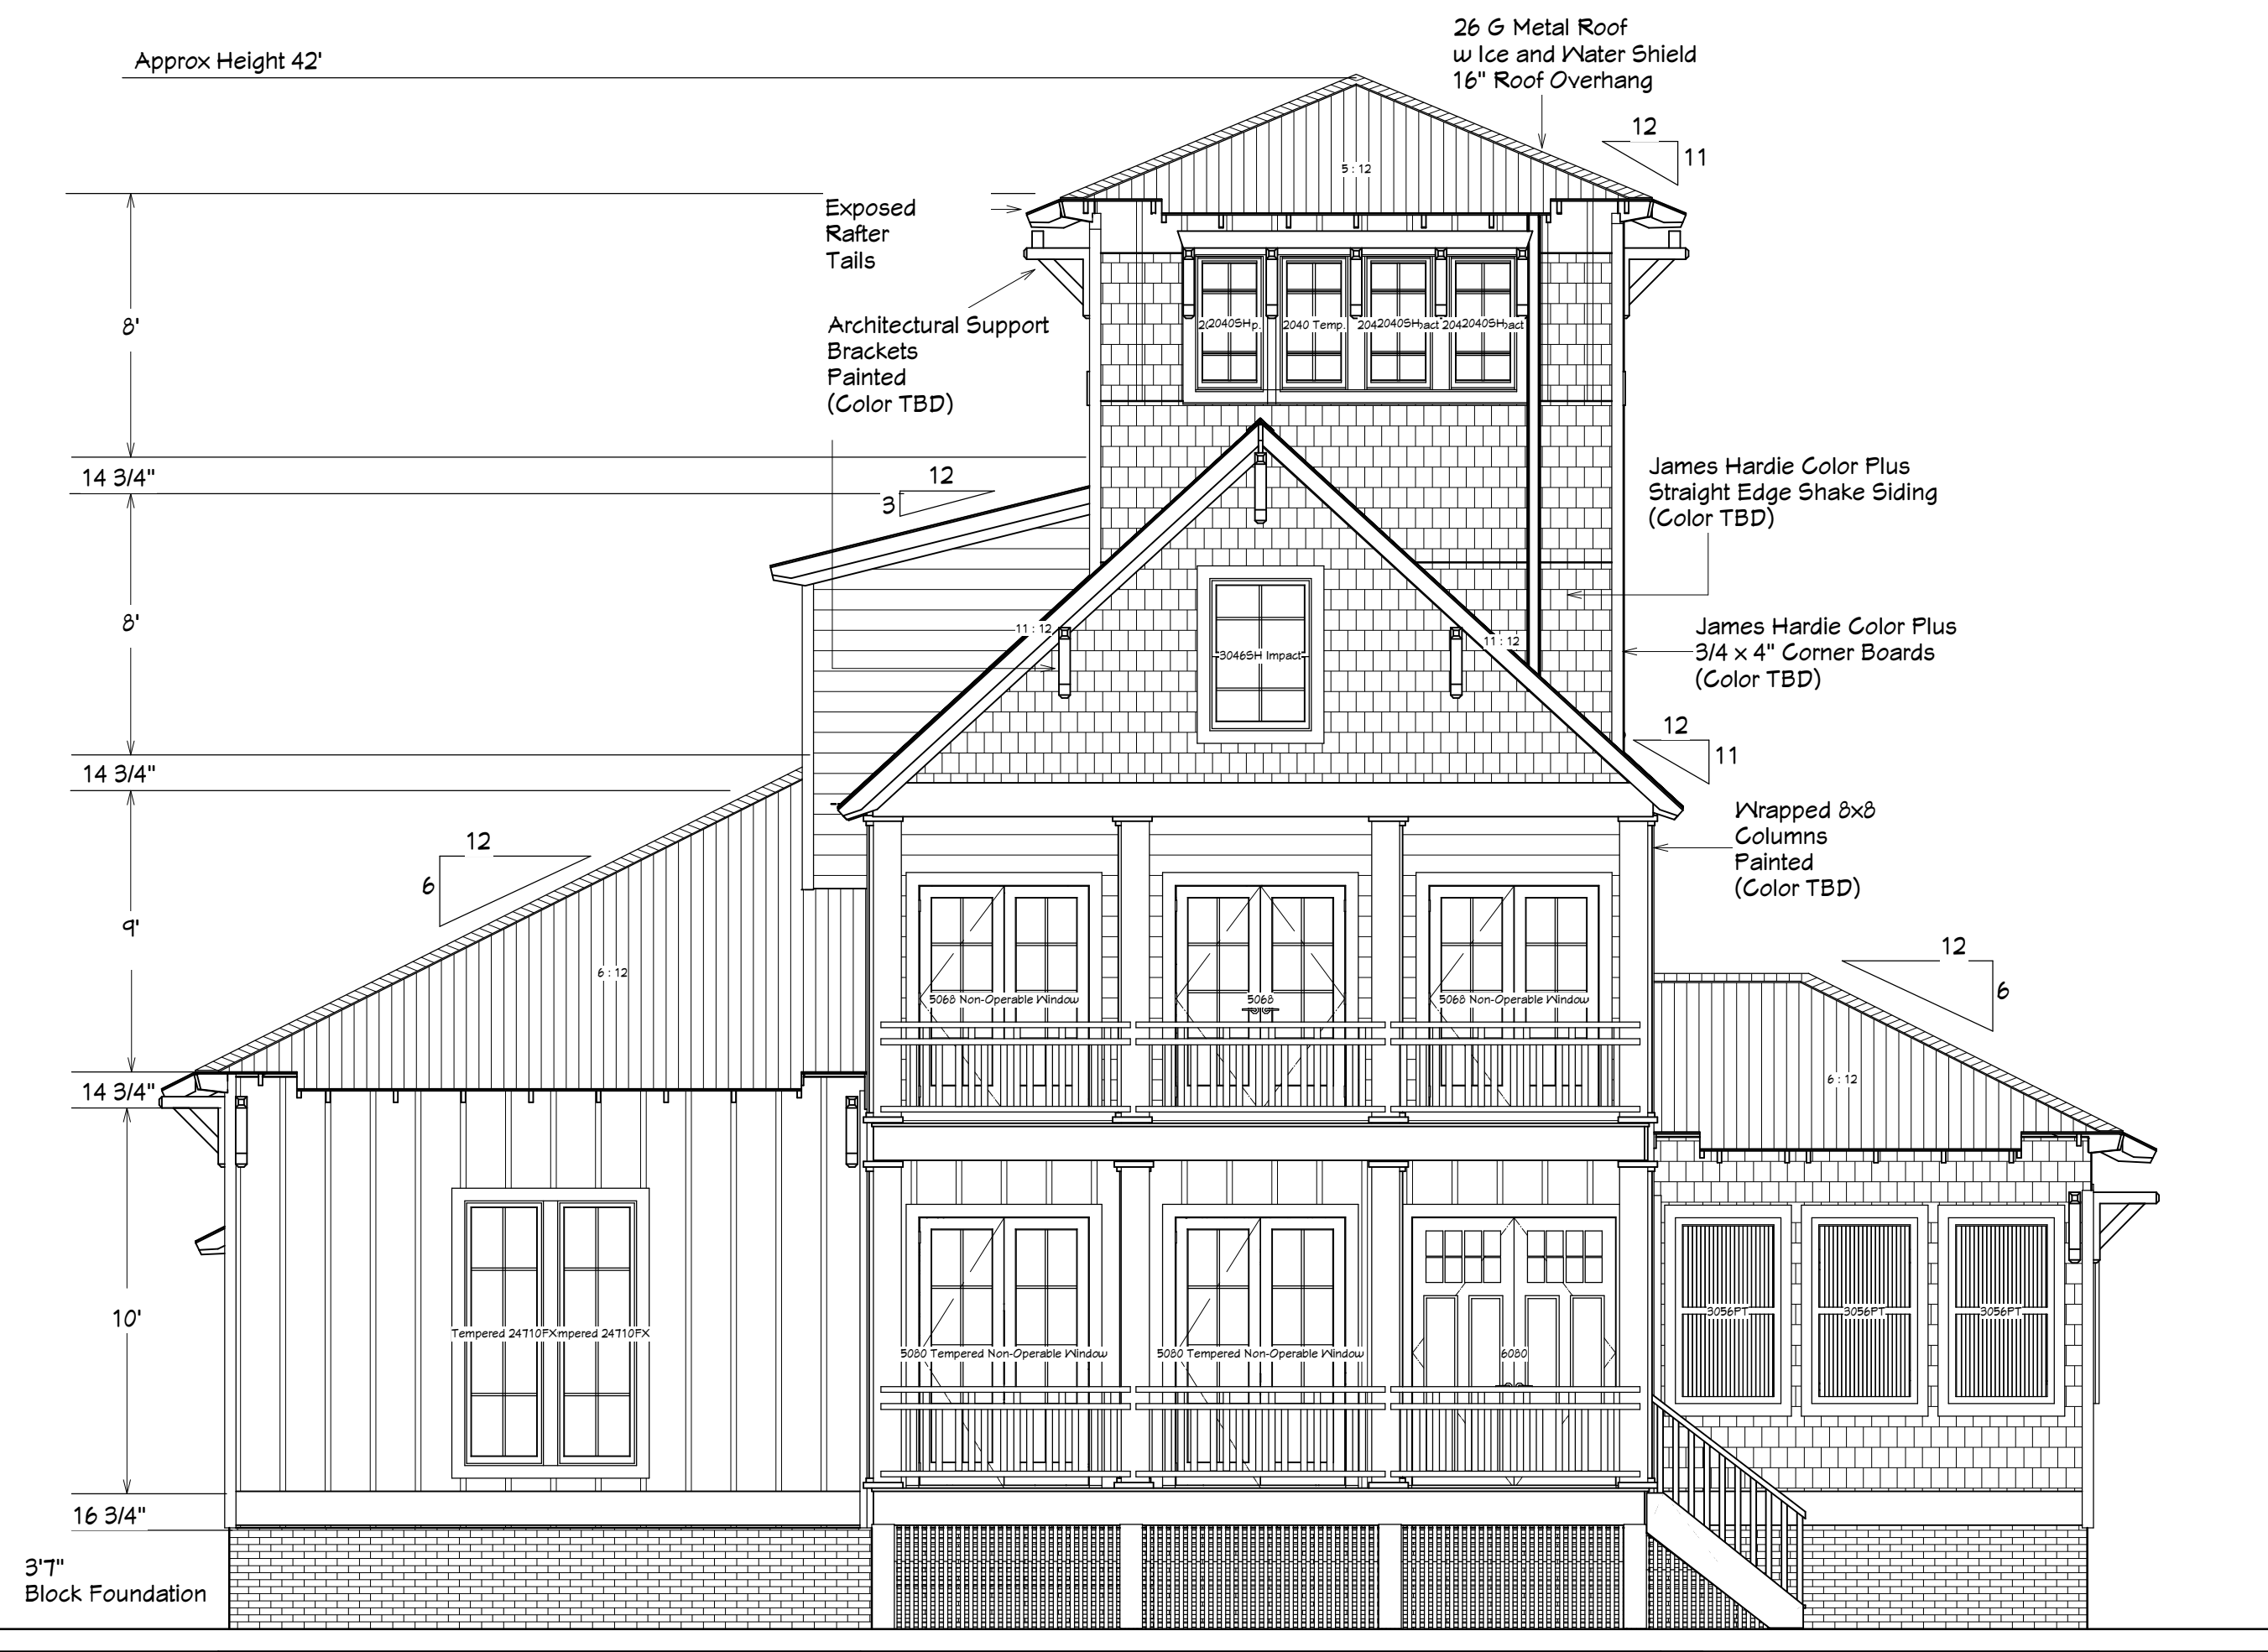


Front Elevation




Right Elevation

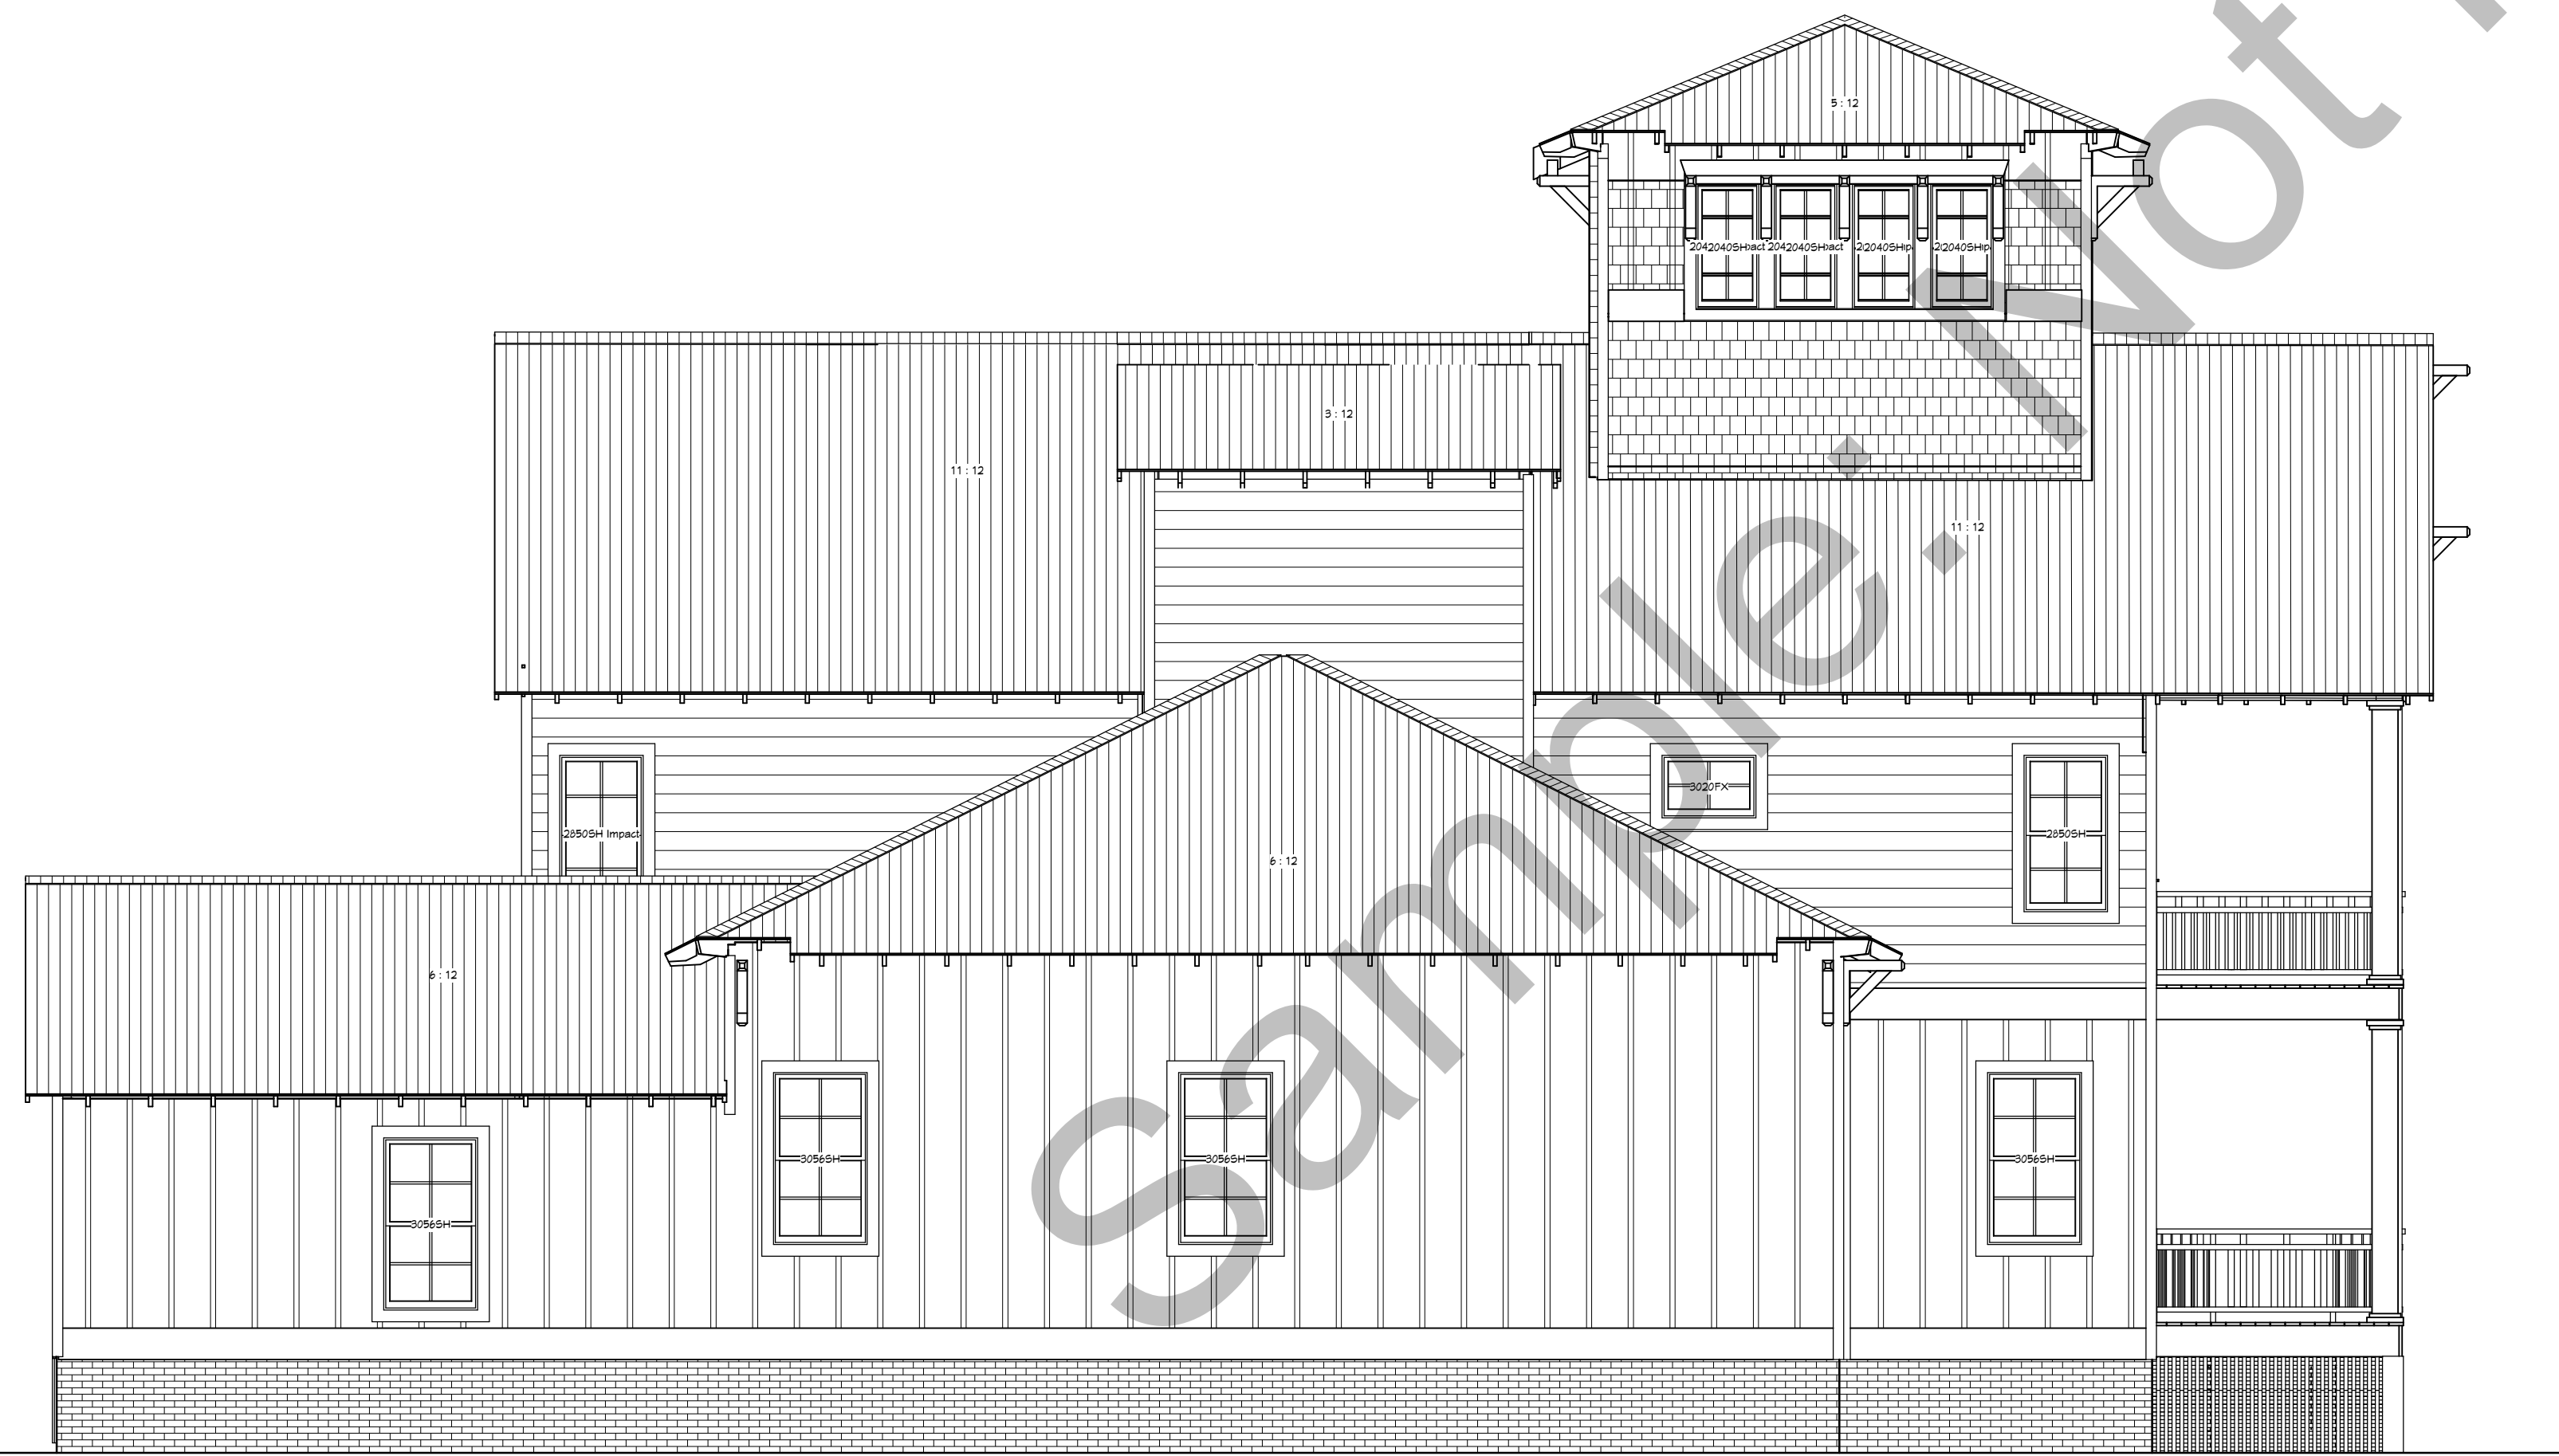

Left Elevation

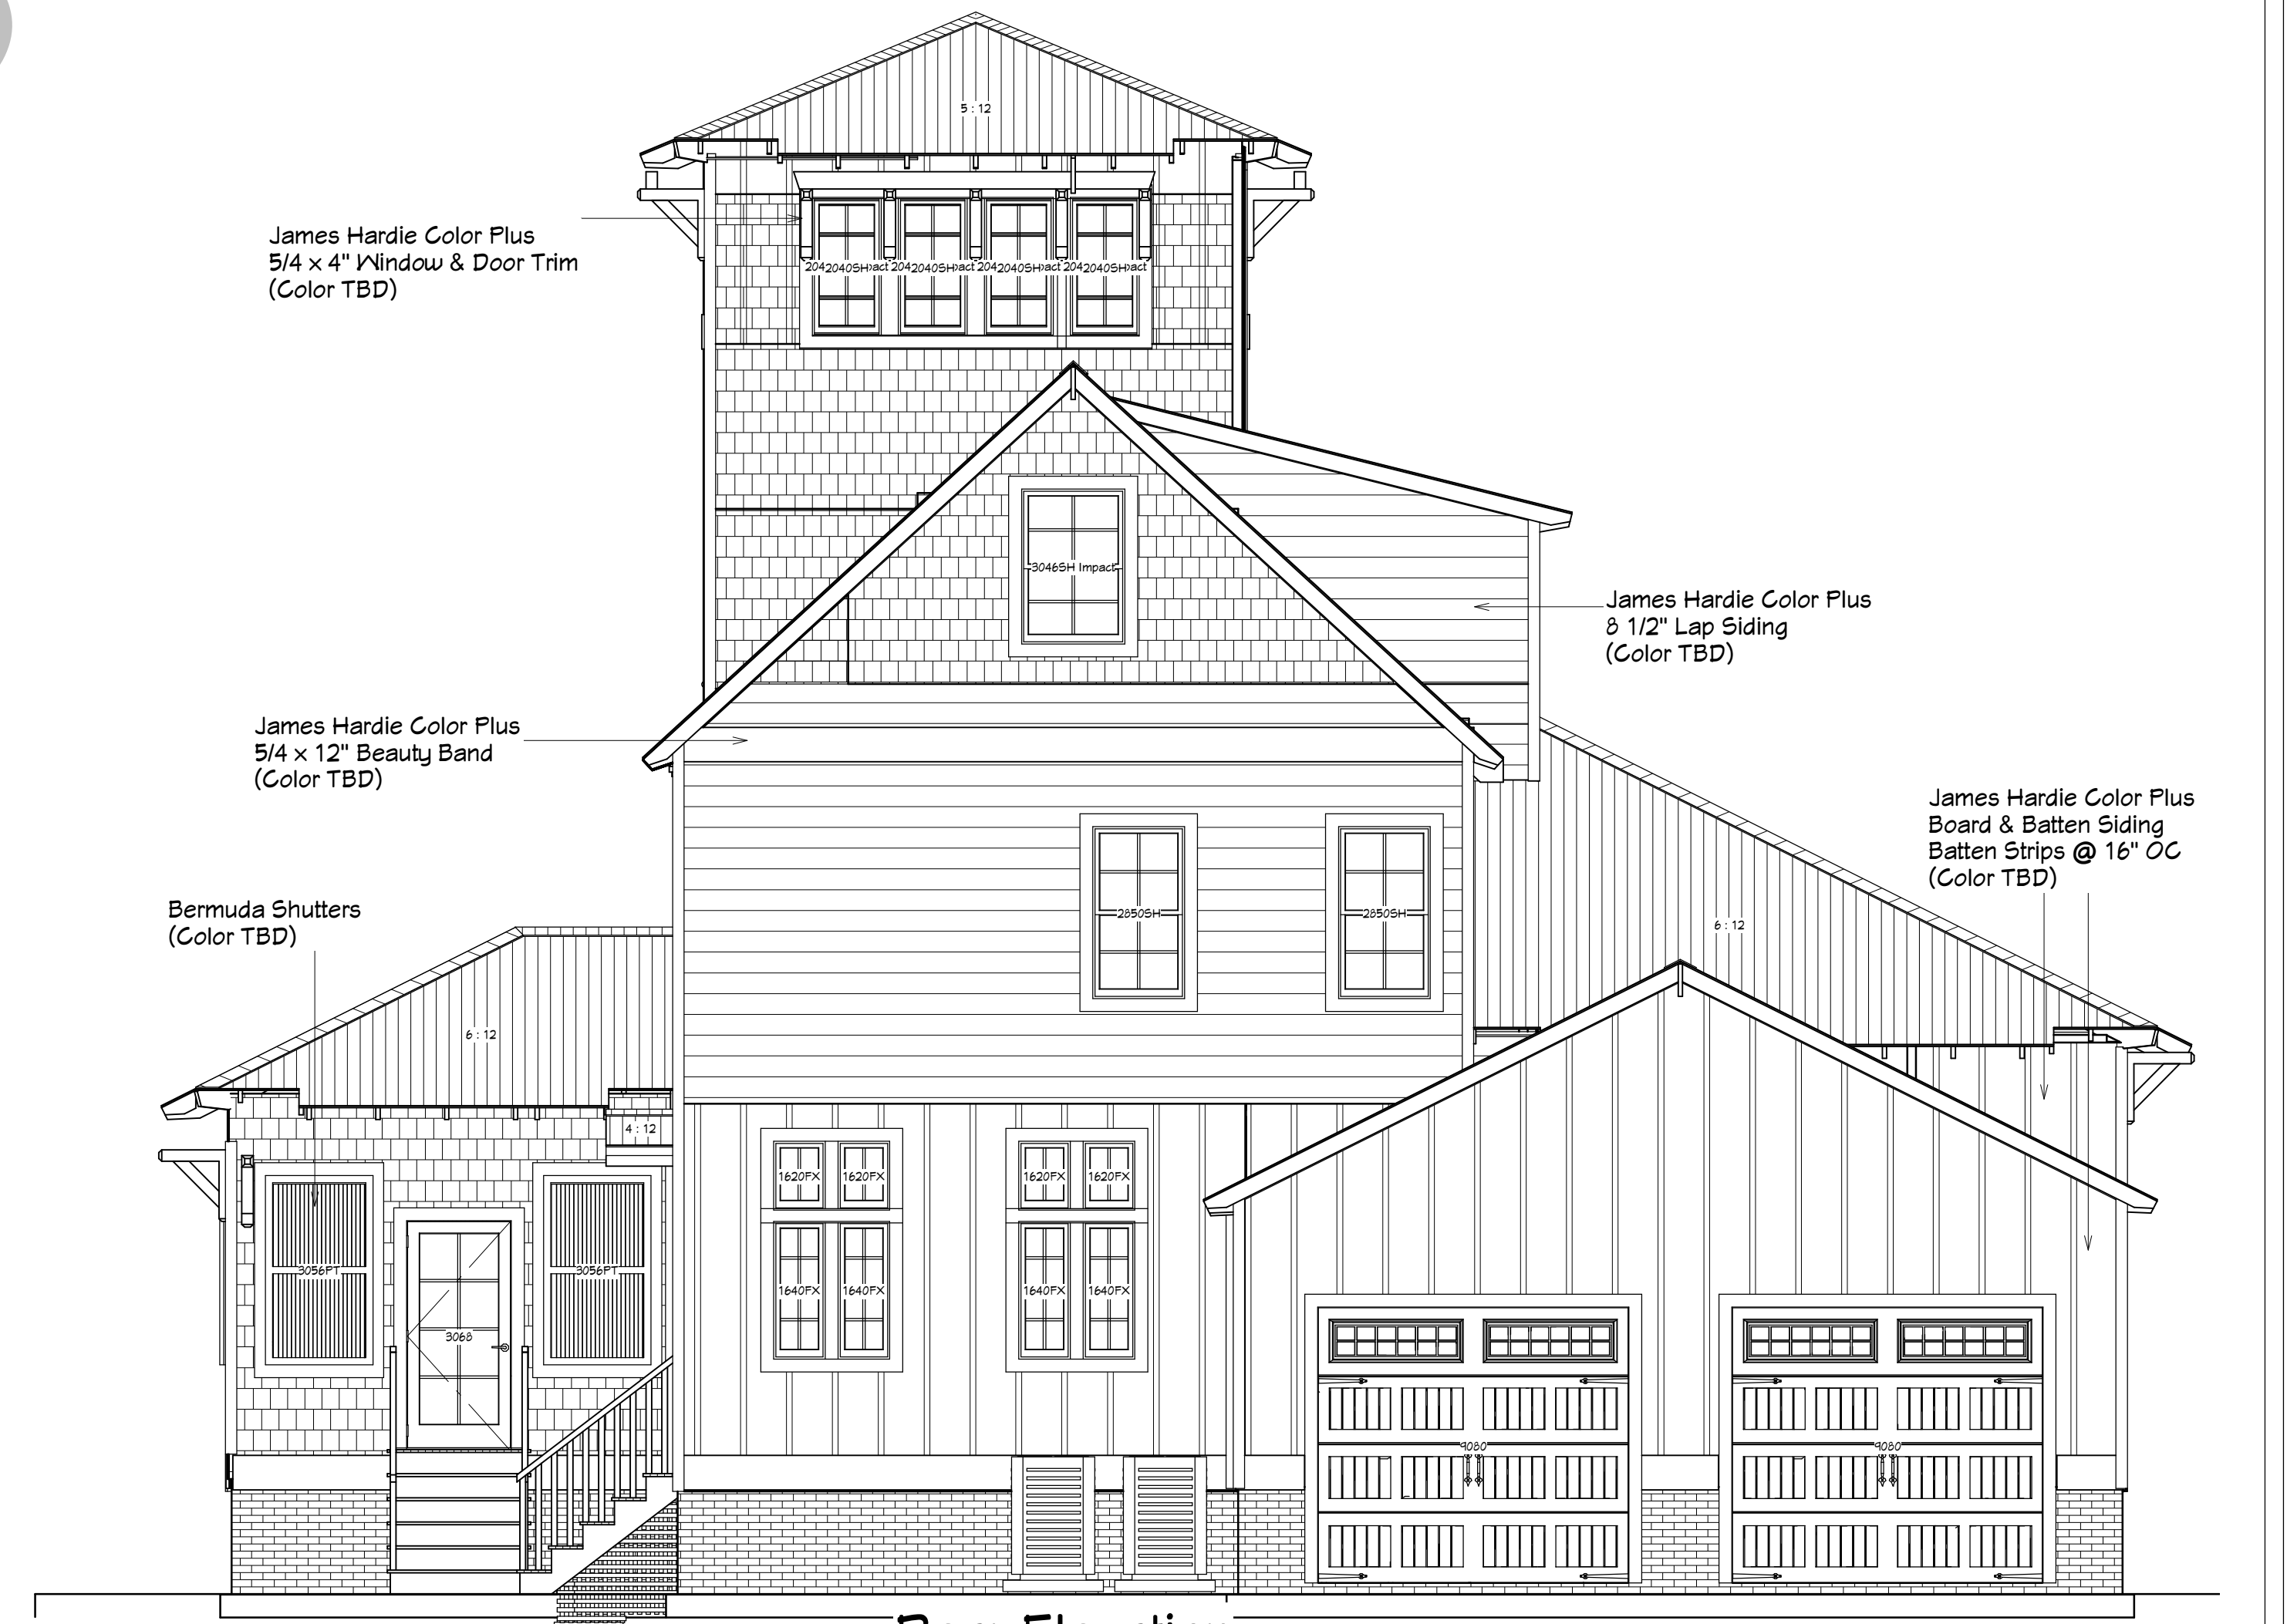

Rear Elevation

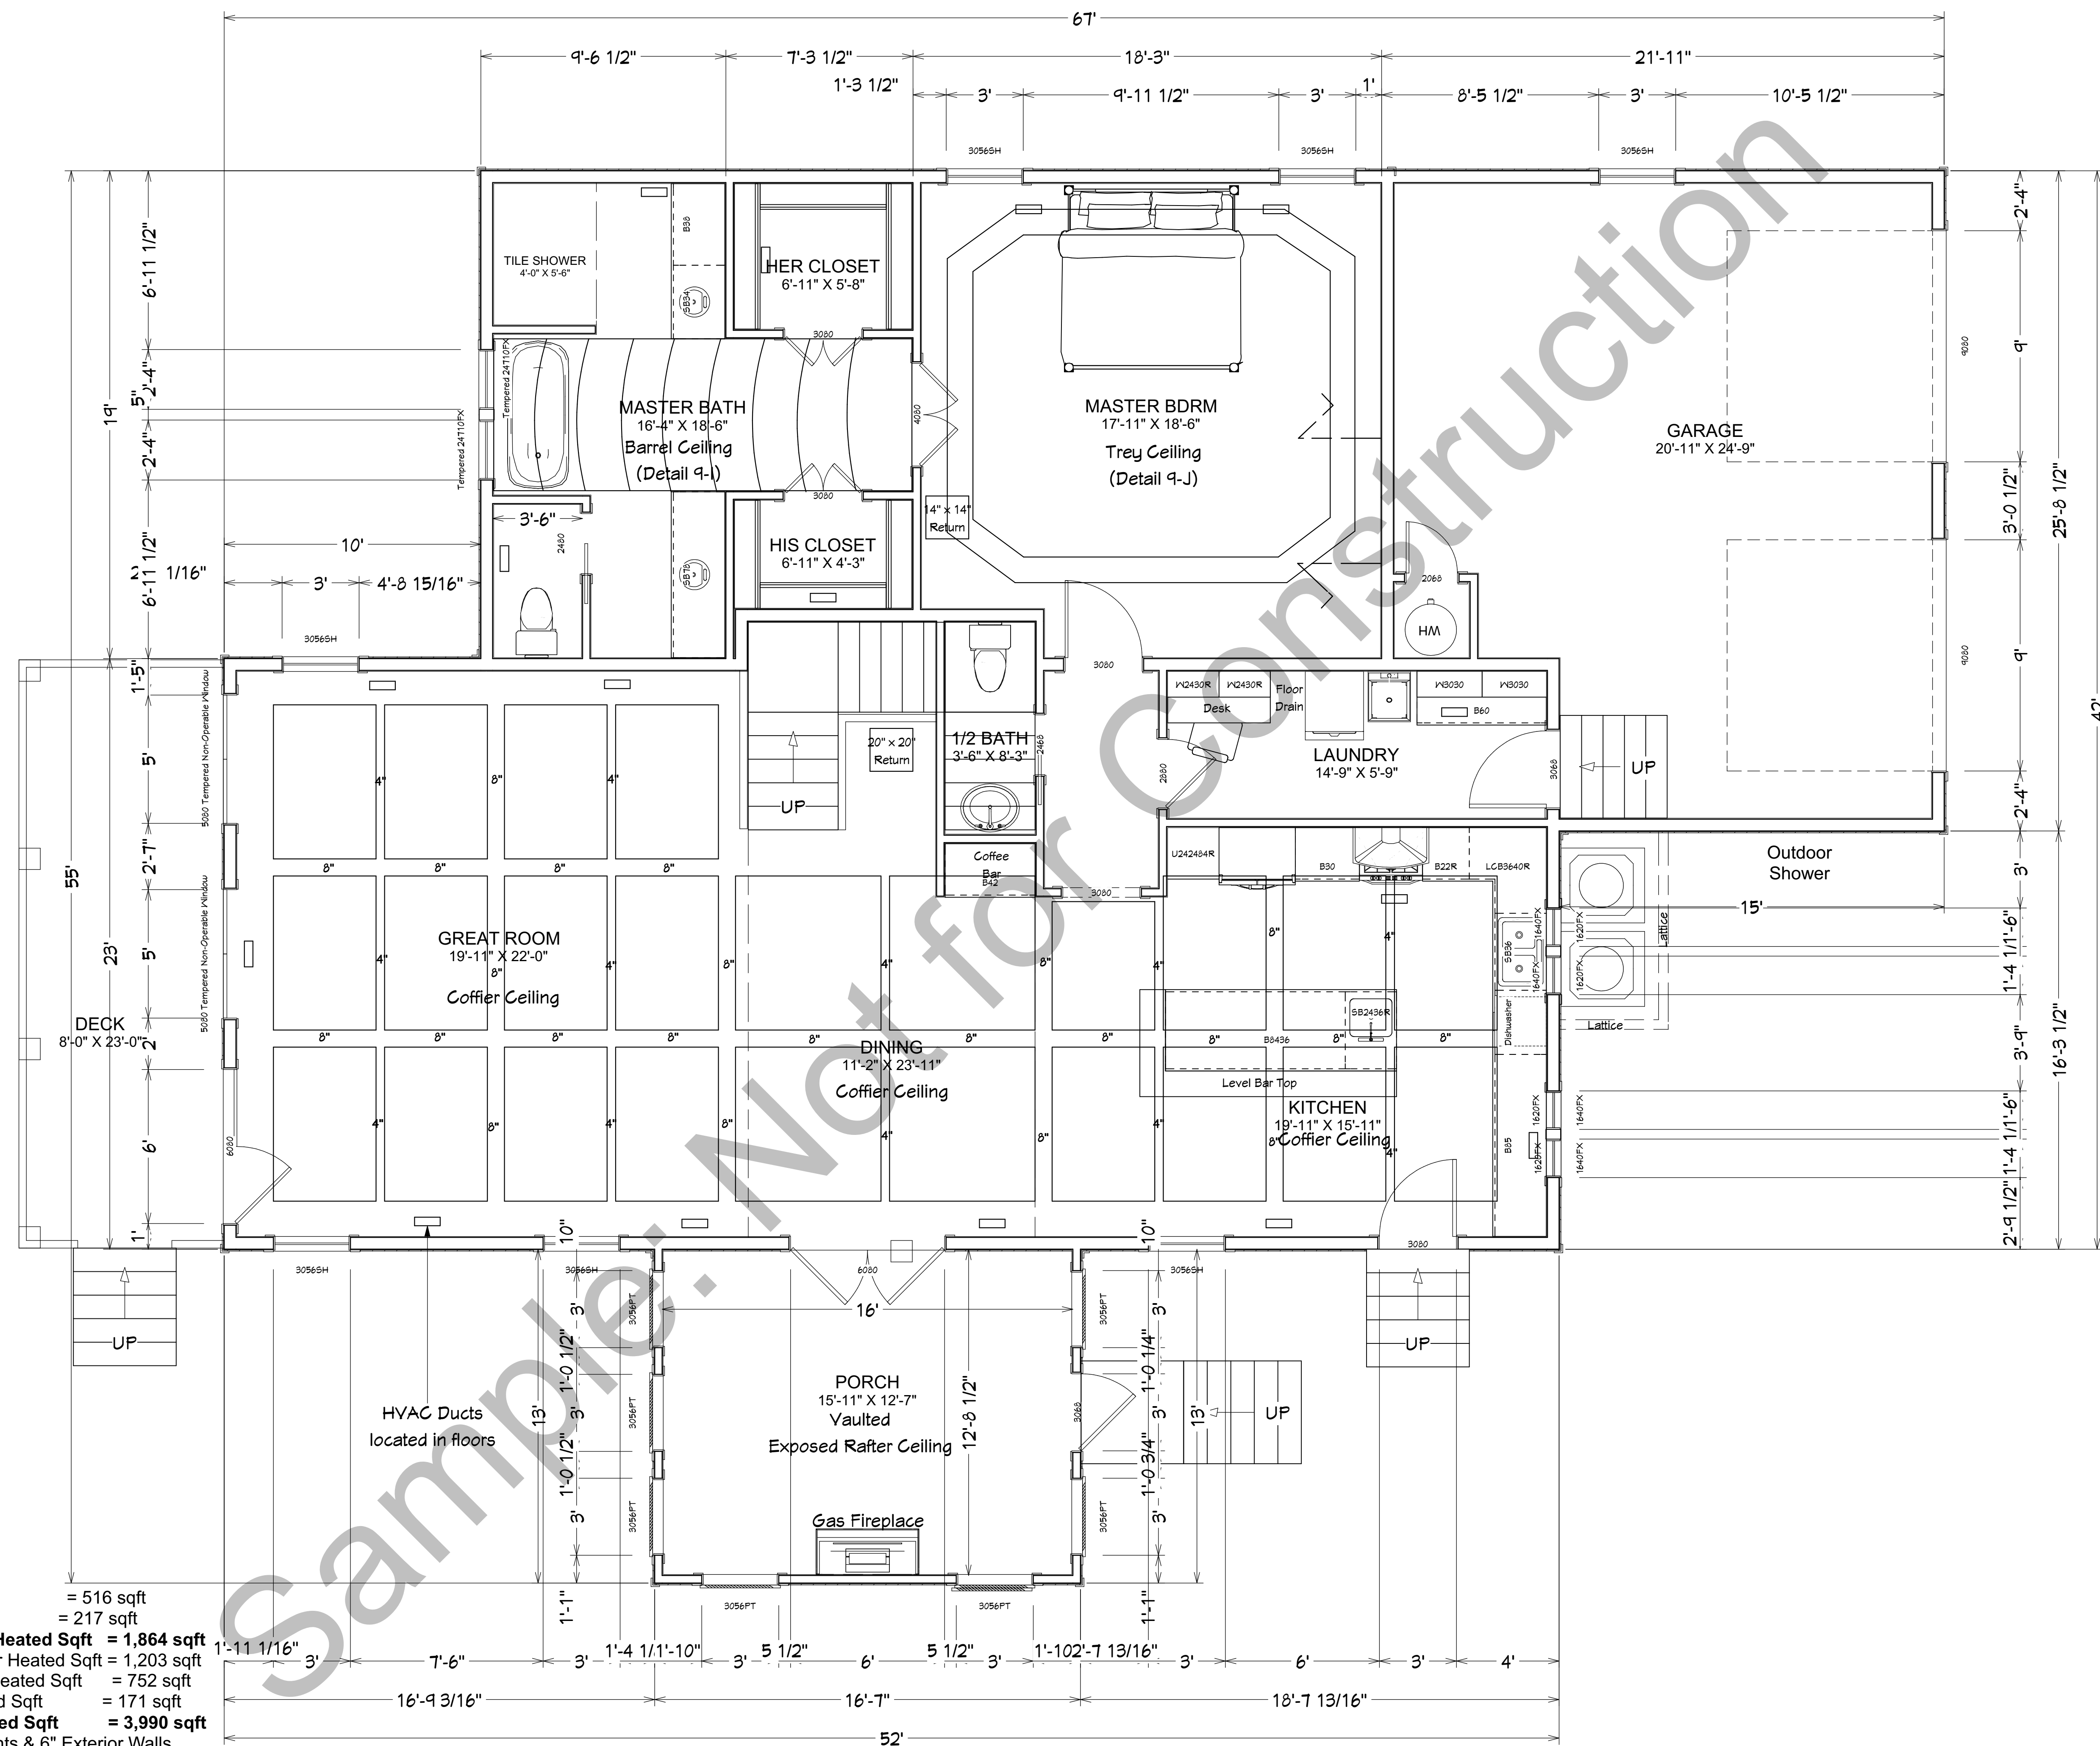


First Floor
 Garage/unheated = 516 sqft
 Porch/unheated = 217 sqft
Total First Floor Heated Sqft = 1,864 sqft
 Total Second Floor Heated Sqft = 1,203 sqft
 Total Third Floor Heated Sqft = 752 sqft
 Total Tower Heated Sqft = 171 sqft
Total House Heated Sqft = 3,990 sqft
 10'0" Ceiling Heights & 6" Exterior Walls

Scarlett Mann
 Residential Designer

Bass Homes Inc.
 1003 Bennet Lane, Unit J
 Carolina Beach, NC 28428
 PH: 910-366-3997


First Floor

1000 North Carolina Ave
 Carolina Beach NC 28428

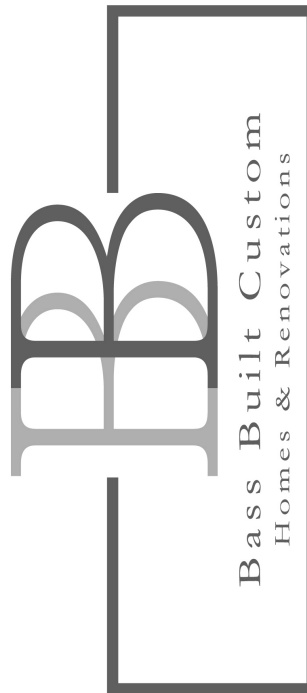

SCALE:
 Not to Scale

SHEET:
A-3

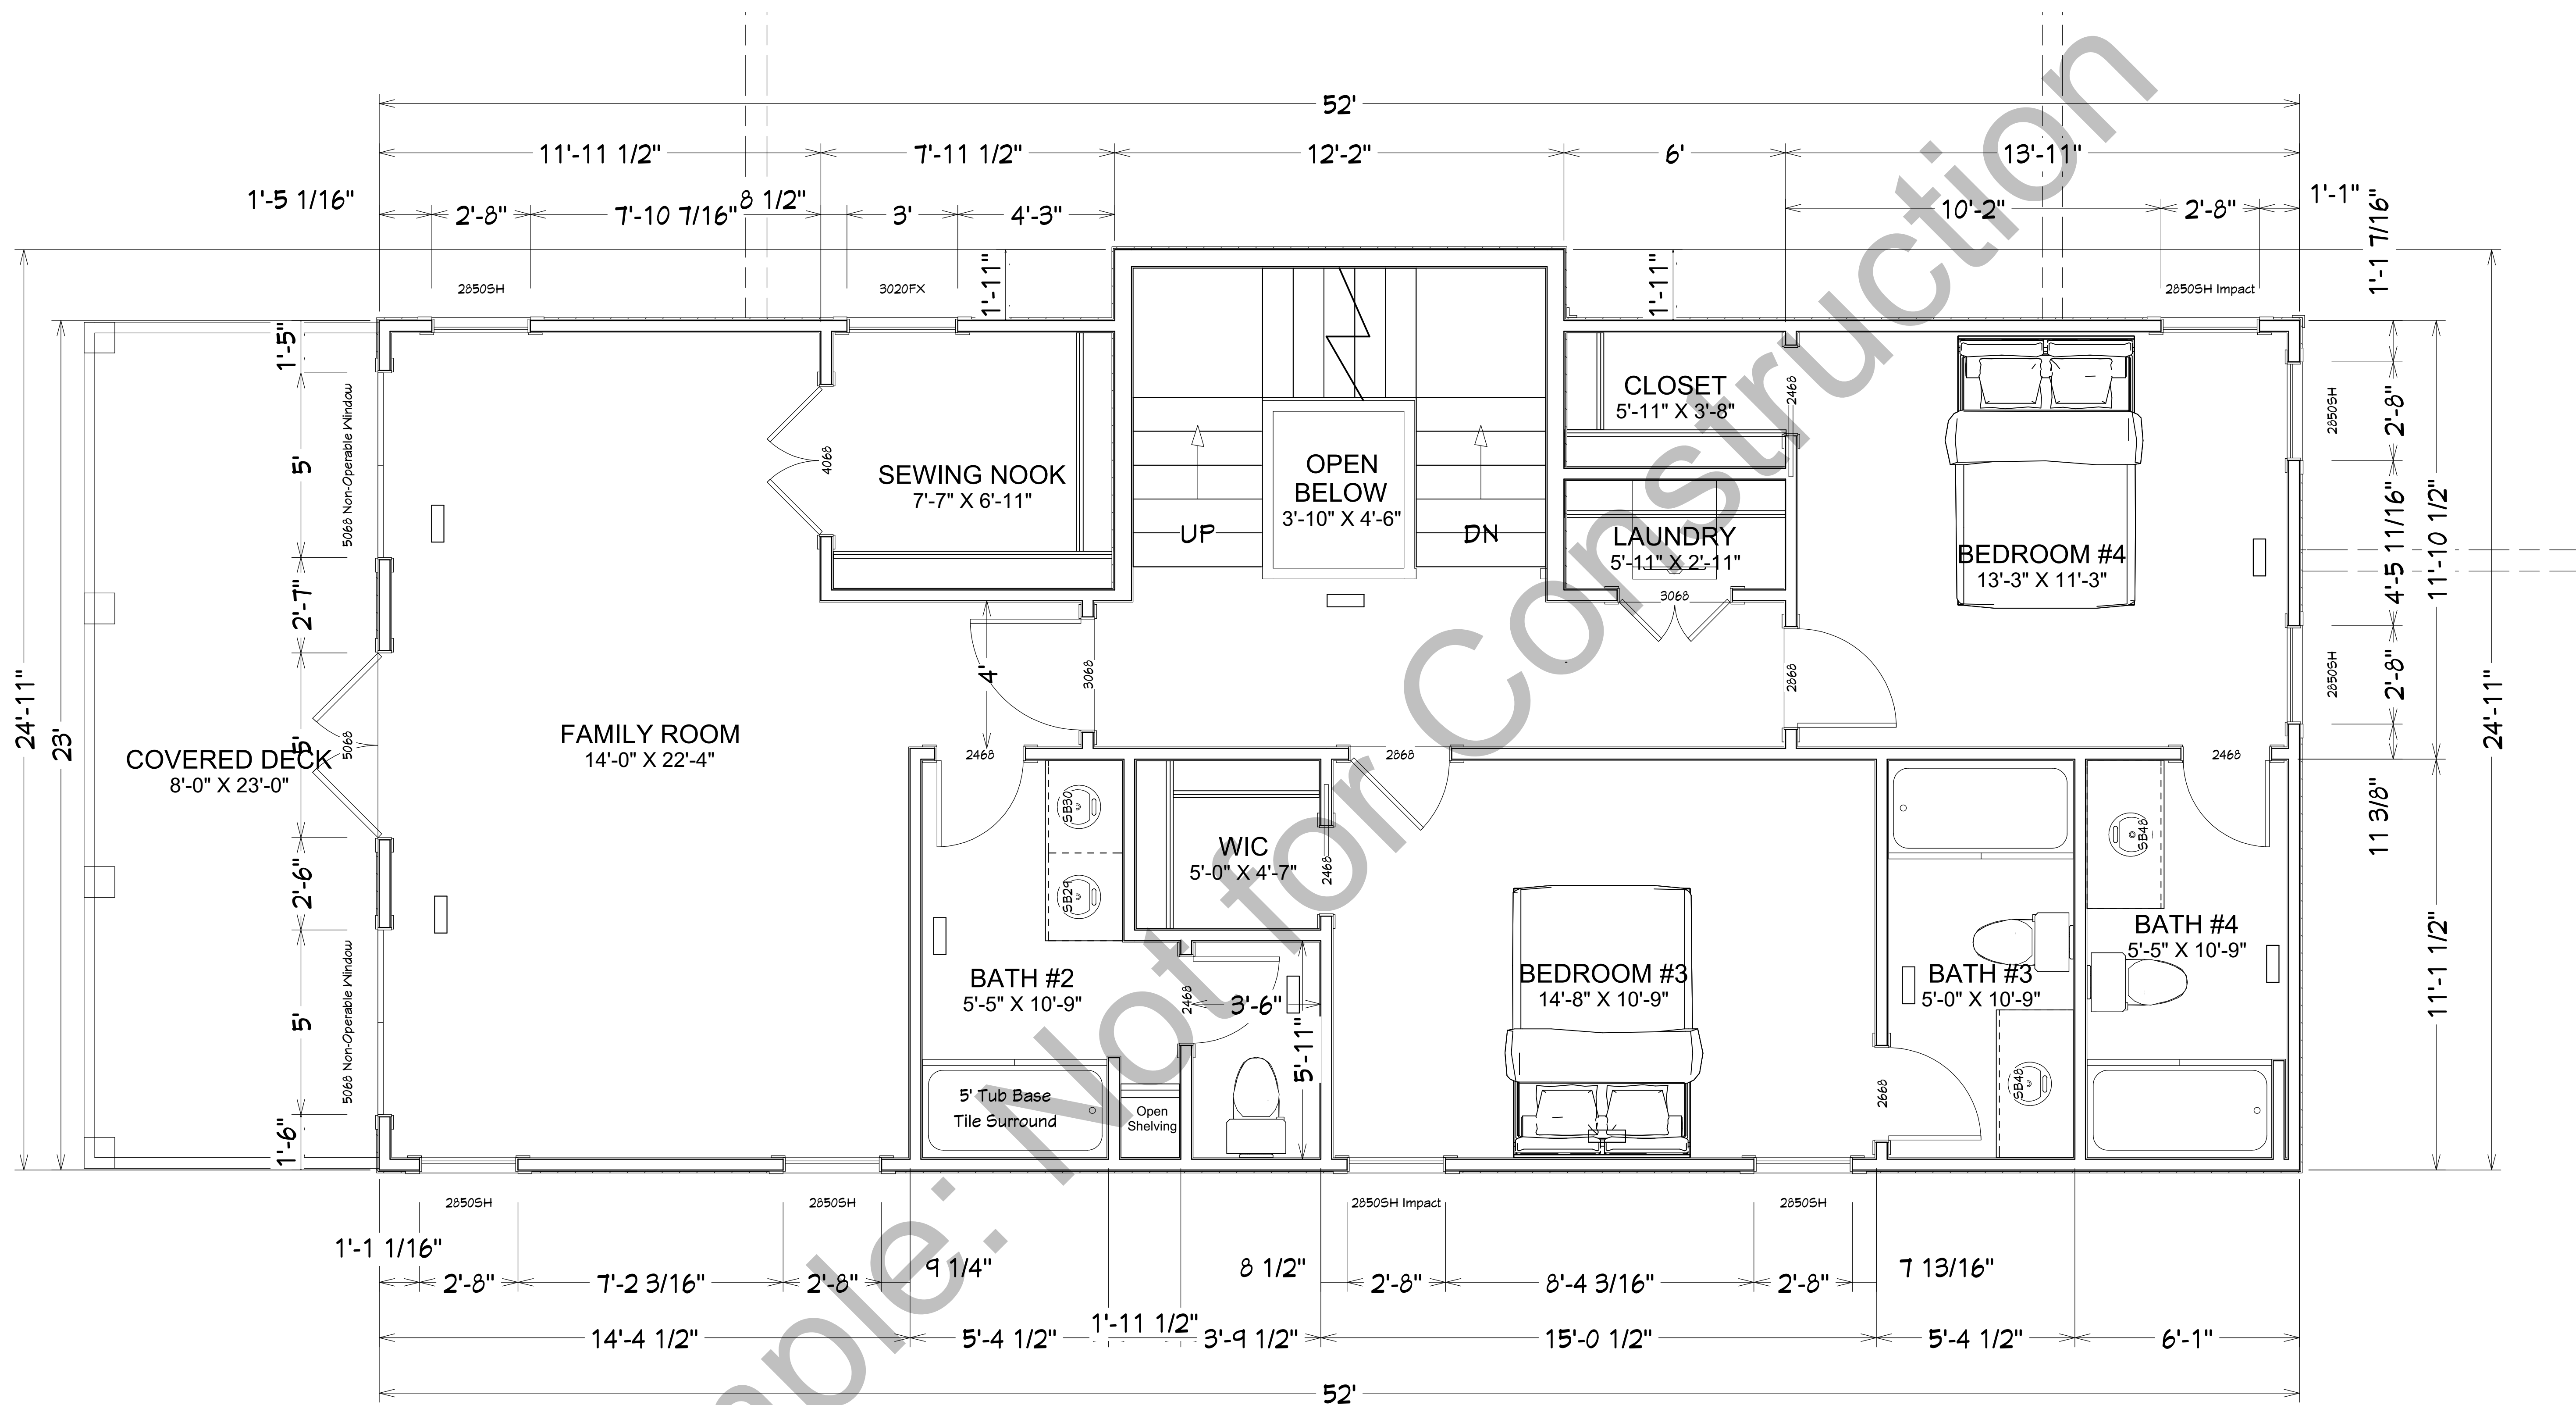


Second Floor
 Garage/unheated = 516 sqft
 Porch/unheated = 217 sqft
 Total First Floor Heated Sqft = 1,864 sqft
Total Second Floor Heated Sqft = 1,203 sqft
 Total Third Floor Heated Sqft = 752 sqft
 Total Tower Heated Sqft = 171 sqft
Total House Heated Sqft = 3,990 sqft
 9'0" Ceiling Heights & 4" Exterior Walls

Charlotte Mann
 Residential Designer

Bass Homes Inc.
 1003 Bennet Lane, Unit J
 Carolina beach NC 28428
 PH: 910-366-3997


Second Floor

1000 North Carolina Ave
 Carolina Beach NC 28428

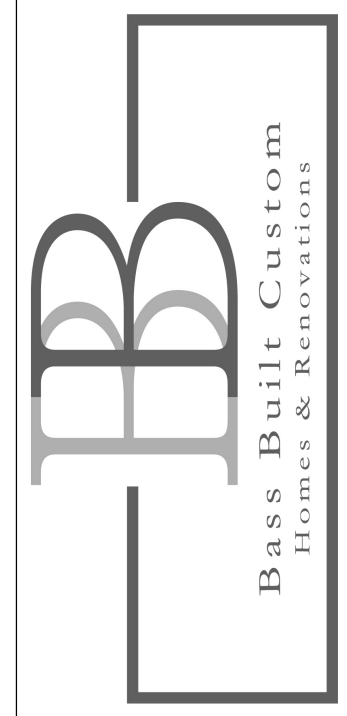

SCALE:
 Not to Scale

SHEET:
A-4

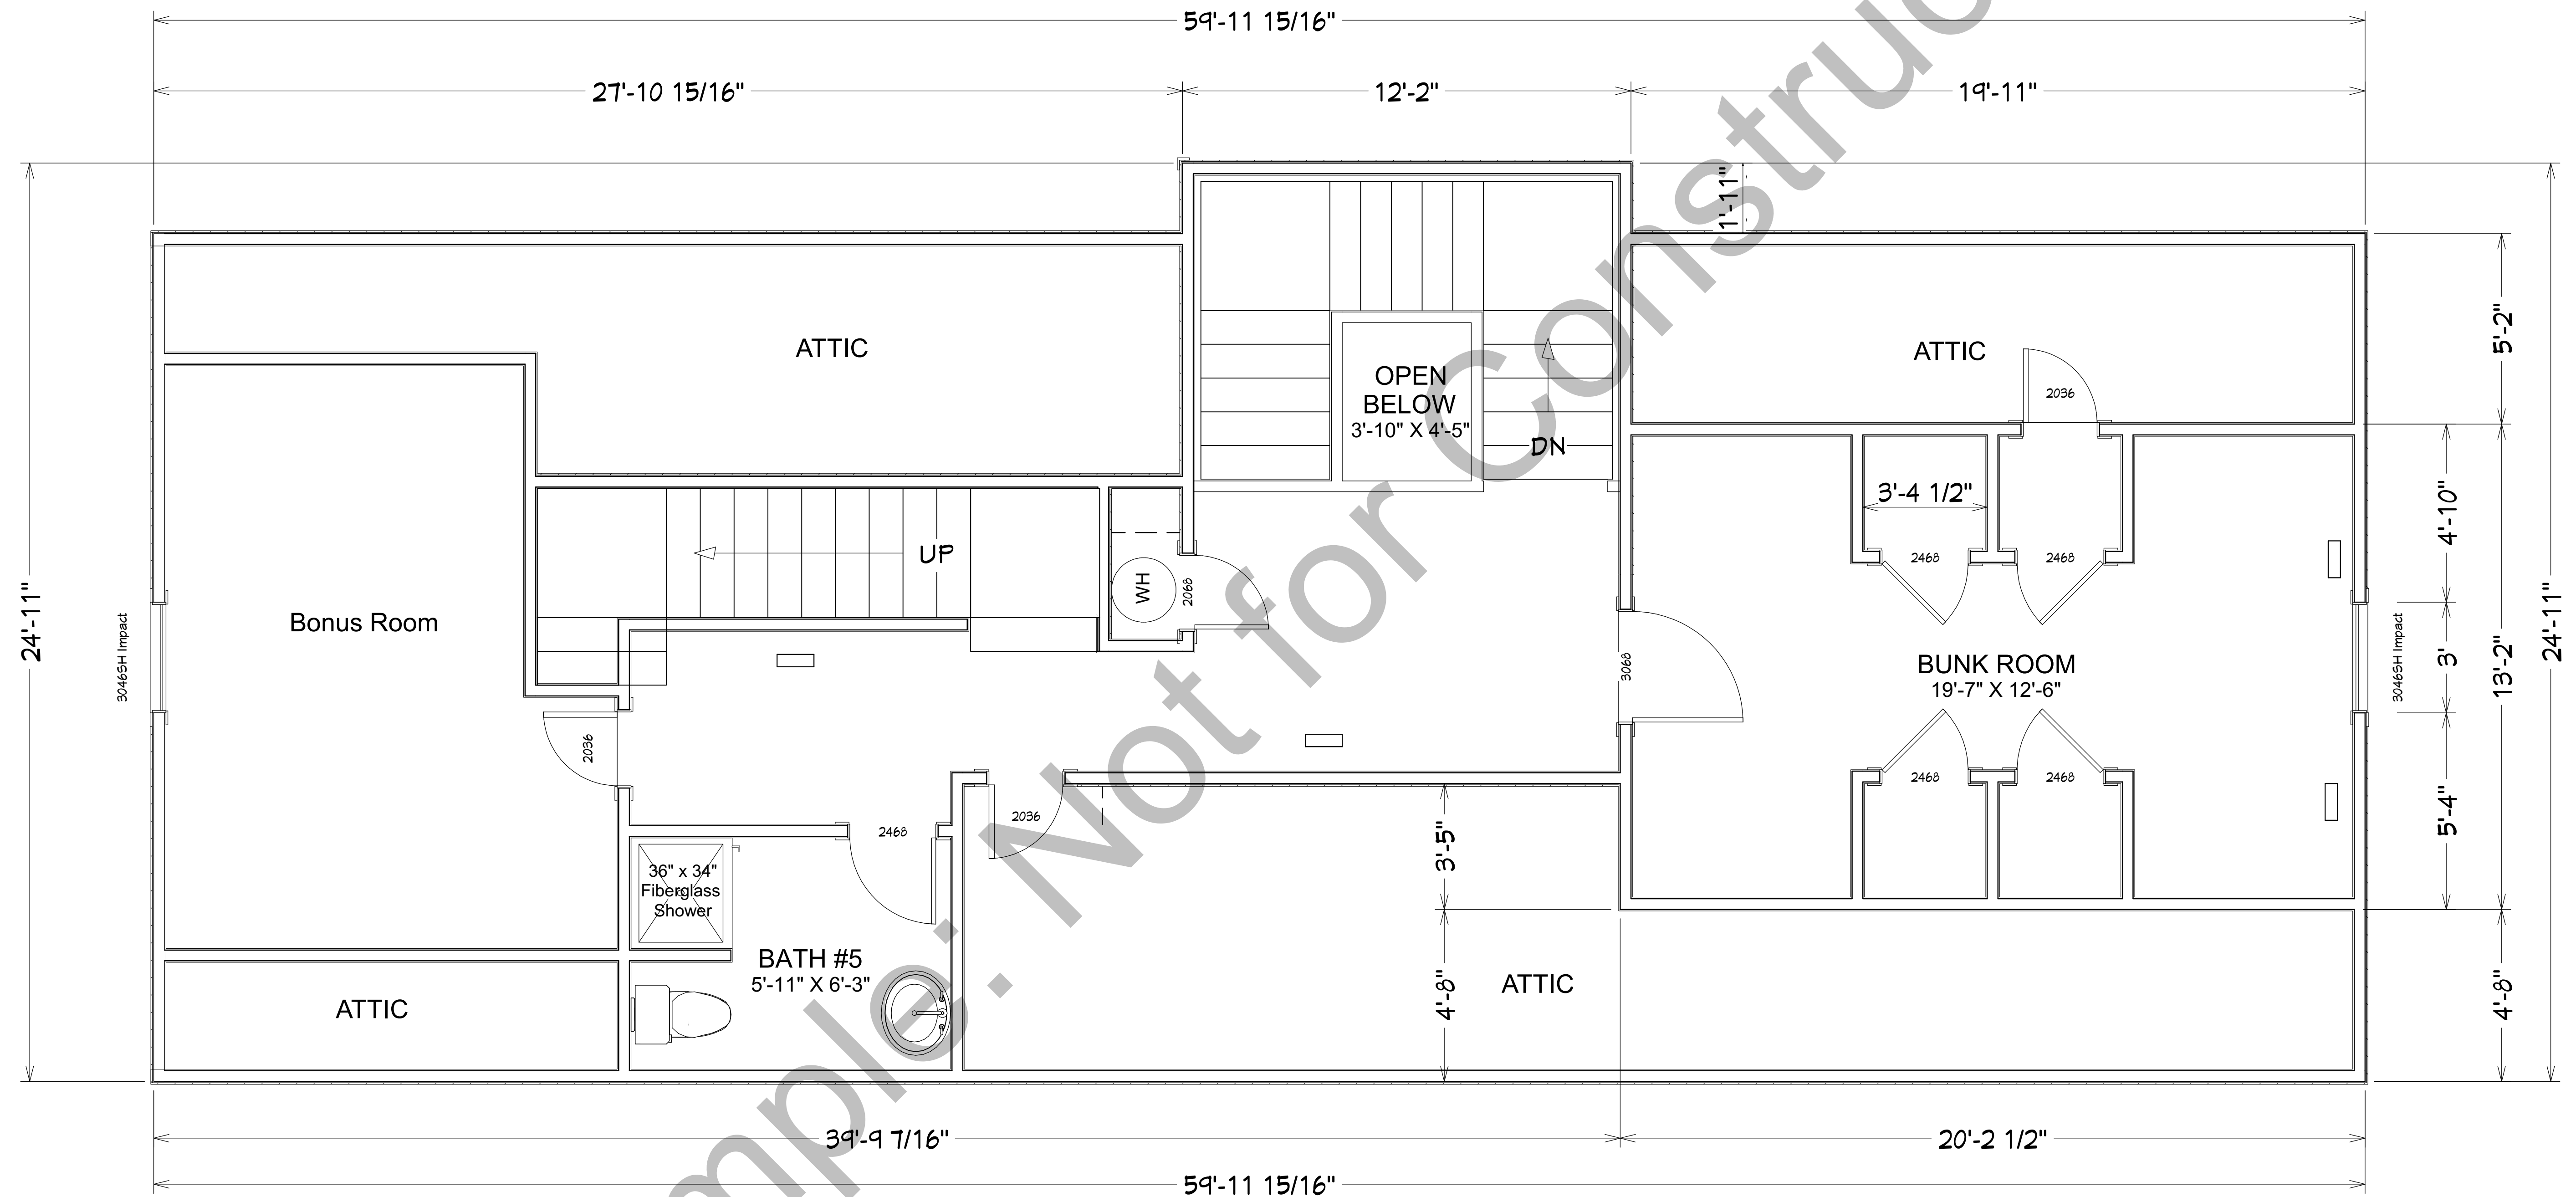

Third Floor


Garage/unheated = 516 sqft
 Porch/unheated = 217 sqft
 Total First Floor Heated Sqft = 1,864 sqft
 Total Second Floor Heated Sqft = 1,203 sqft
Total Third Floor Heated Sqft = 752 sqft
 Total Tower Heated Sqft = 171 sqft
Total House Heated Sqft = 3,990 sqft
 8'0" Ceiling Heights & 4" Exterior Walls

Stavlynn Mann
 Residential Designer

Bass Homes Inc.
 1003 Bennet Lane, Unit J
 Carolina Beach, NC 28428
 Ph: 910-366-3997


Third Floor

1000 North Carolina Ave
 Carolina Beach NC 28428

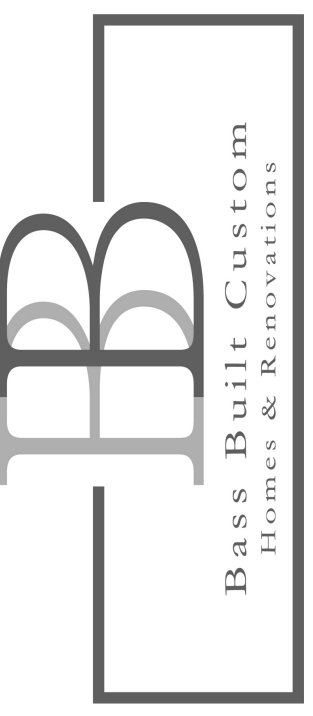

SCALE:
 Not to Scale

SHEET:
A-5

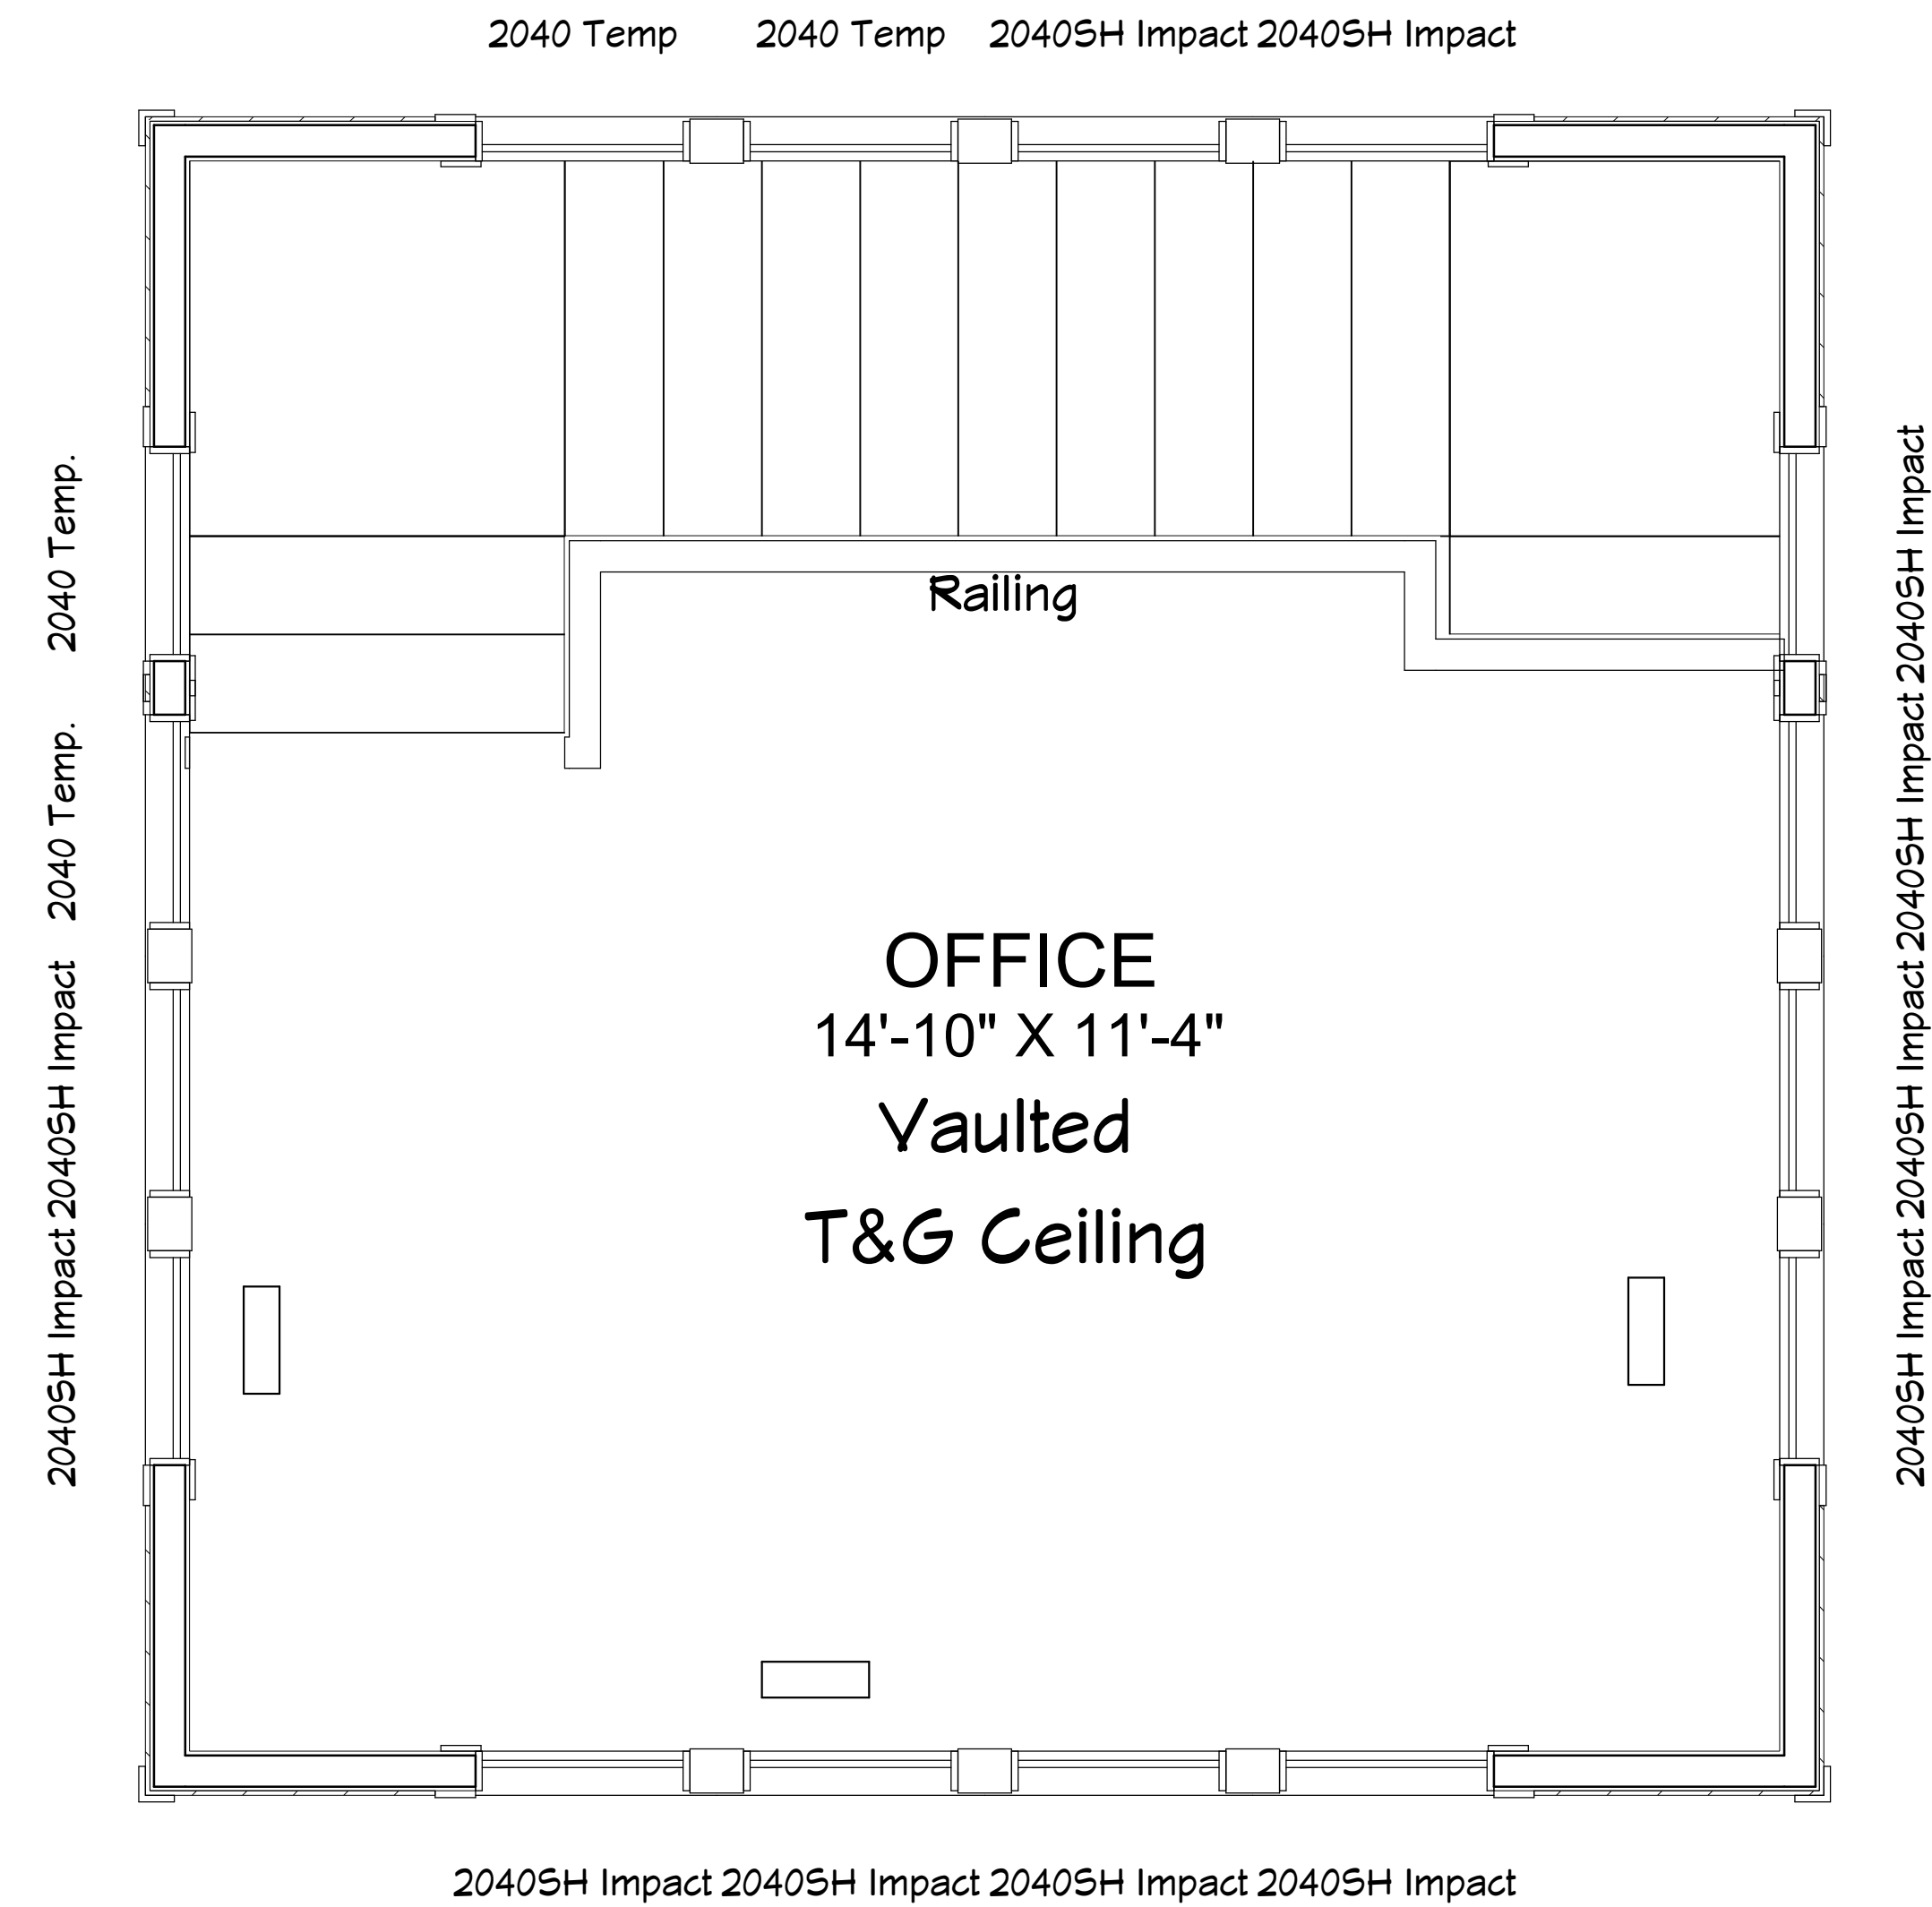

Tower

- Garage/unheated = 516 sqft
- Porch/unheated = 217 sqft
- Total First Floor Heated Sqft = 1,864 sqft
- Total Second Floor Heated Sqft = 1,203 sqft
- Total Third Floor Heated Sqft = 752 sqft
- Total Tower Heated Sqft = 171 sqft**
- Total House Heated Sqft = 3,990 sqft**
- 8'0" Ceiling Heights & 4" Exterior Walls




Charlotte Mann
Residential Designer

Bass Homes Inc.
1003 Bennet Lane, Unit J
Carolina Beach, NC 28428
Ph: 910-366-3997

Tower

1000 North Carolina Ave
Carolina Beach NC 28428

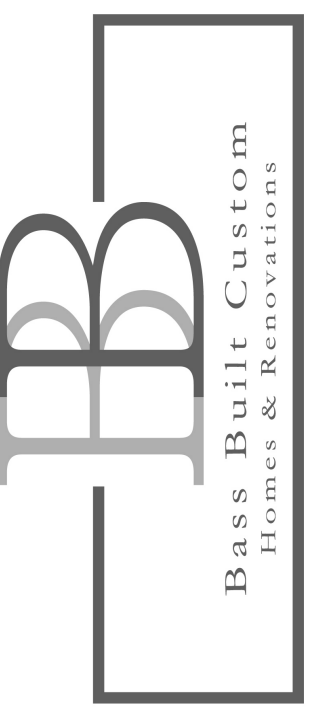

SCALE:
Not to Scale

SHEET:
A-6