



Sample: Not For Construction




Left Elevation

- James Hardie Vented Soffit  
Arctic White
- 5/4 x 4" Window & Door Trim  
Arctic White
- James Hardie Color Plus  
Straight Edge 7" Shake Siding  
(Aged Pewter)
- James Hardie Color Plus Corner Boards  
3/4 x 4" Arctic White
- James Hardie Color Plus  
8 1/2" Lap Siding  
(Aged Pewter)
- James Hardie Beauty Band  
5/4 x 12" Arctic White
- James Hardie Color Plus  
Board & Batten Siding (batten strips @16 OC)  
(Arctic White)




Right Elevation

Sample: Not For Construction

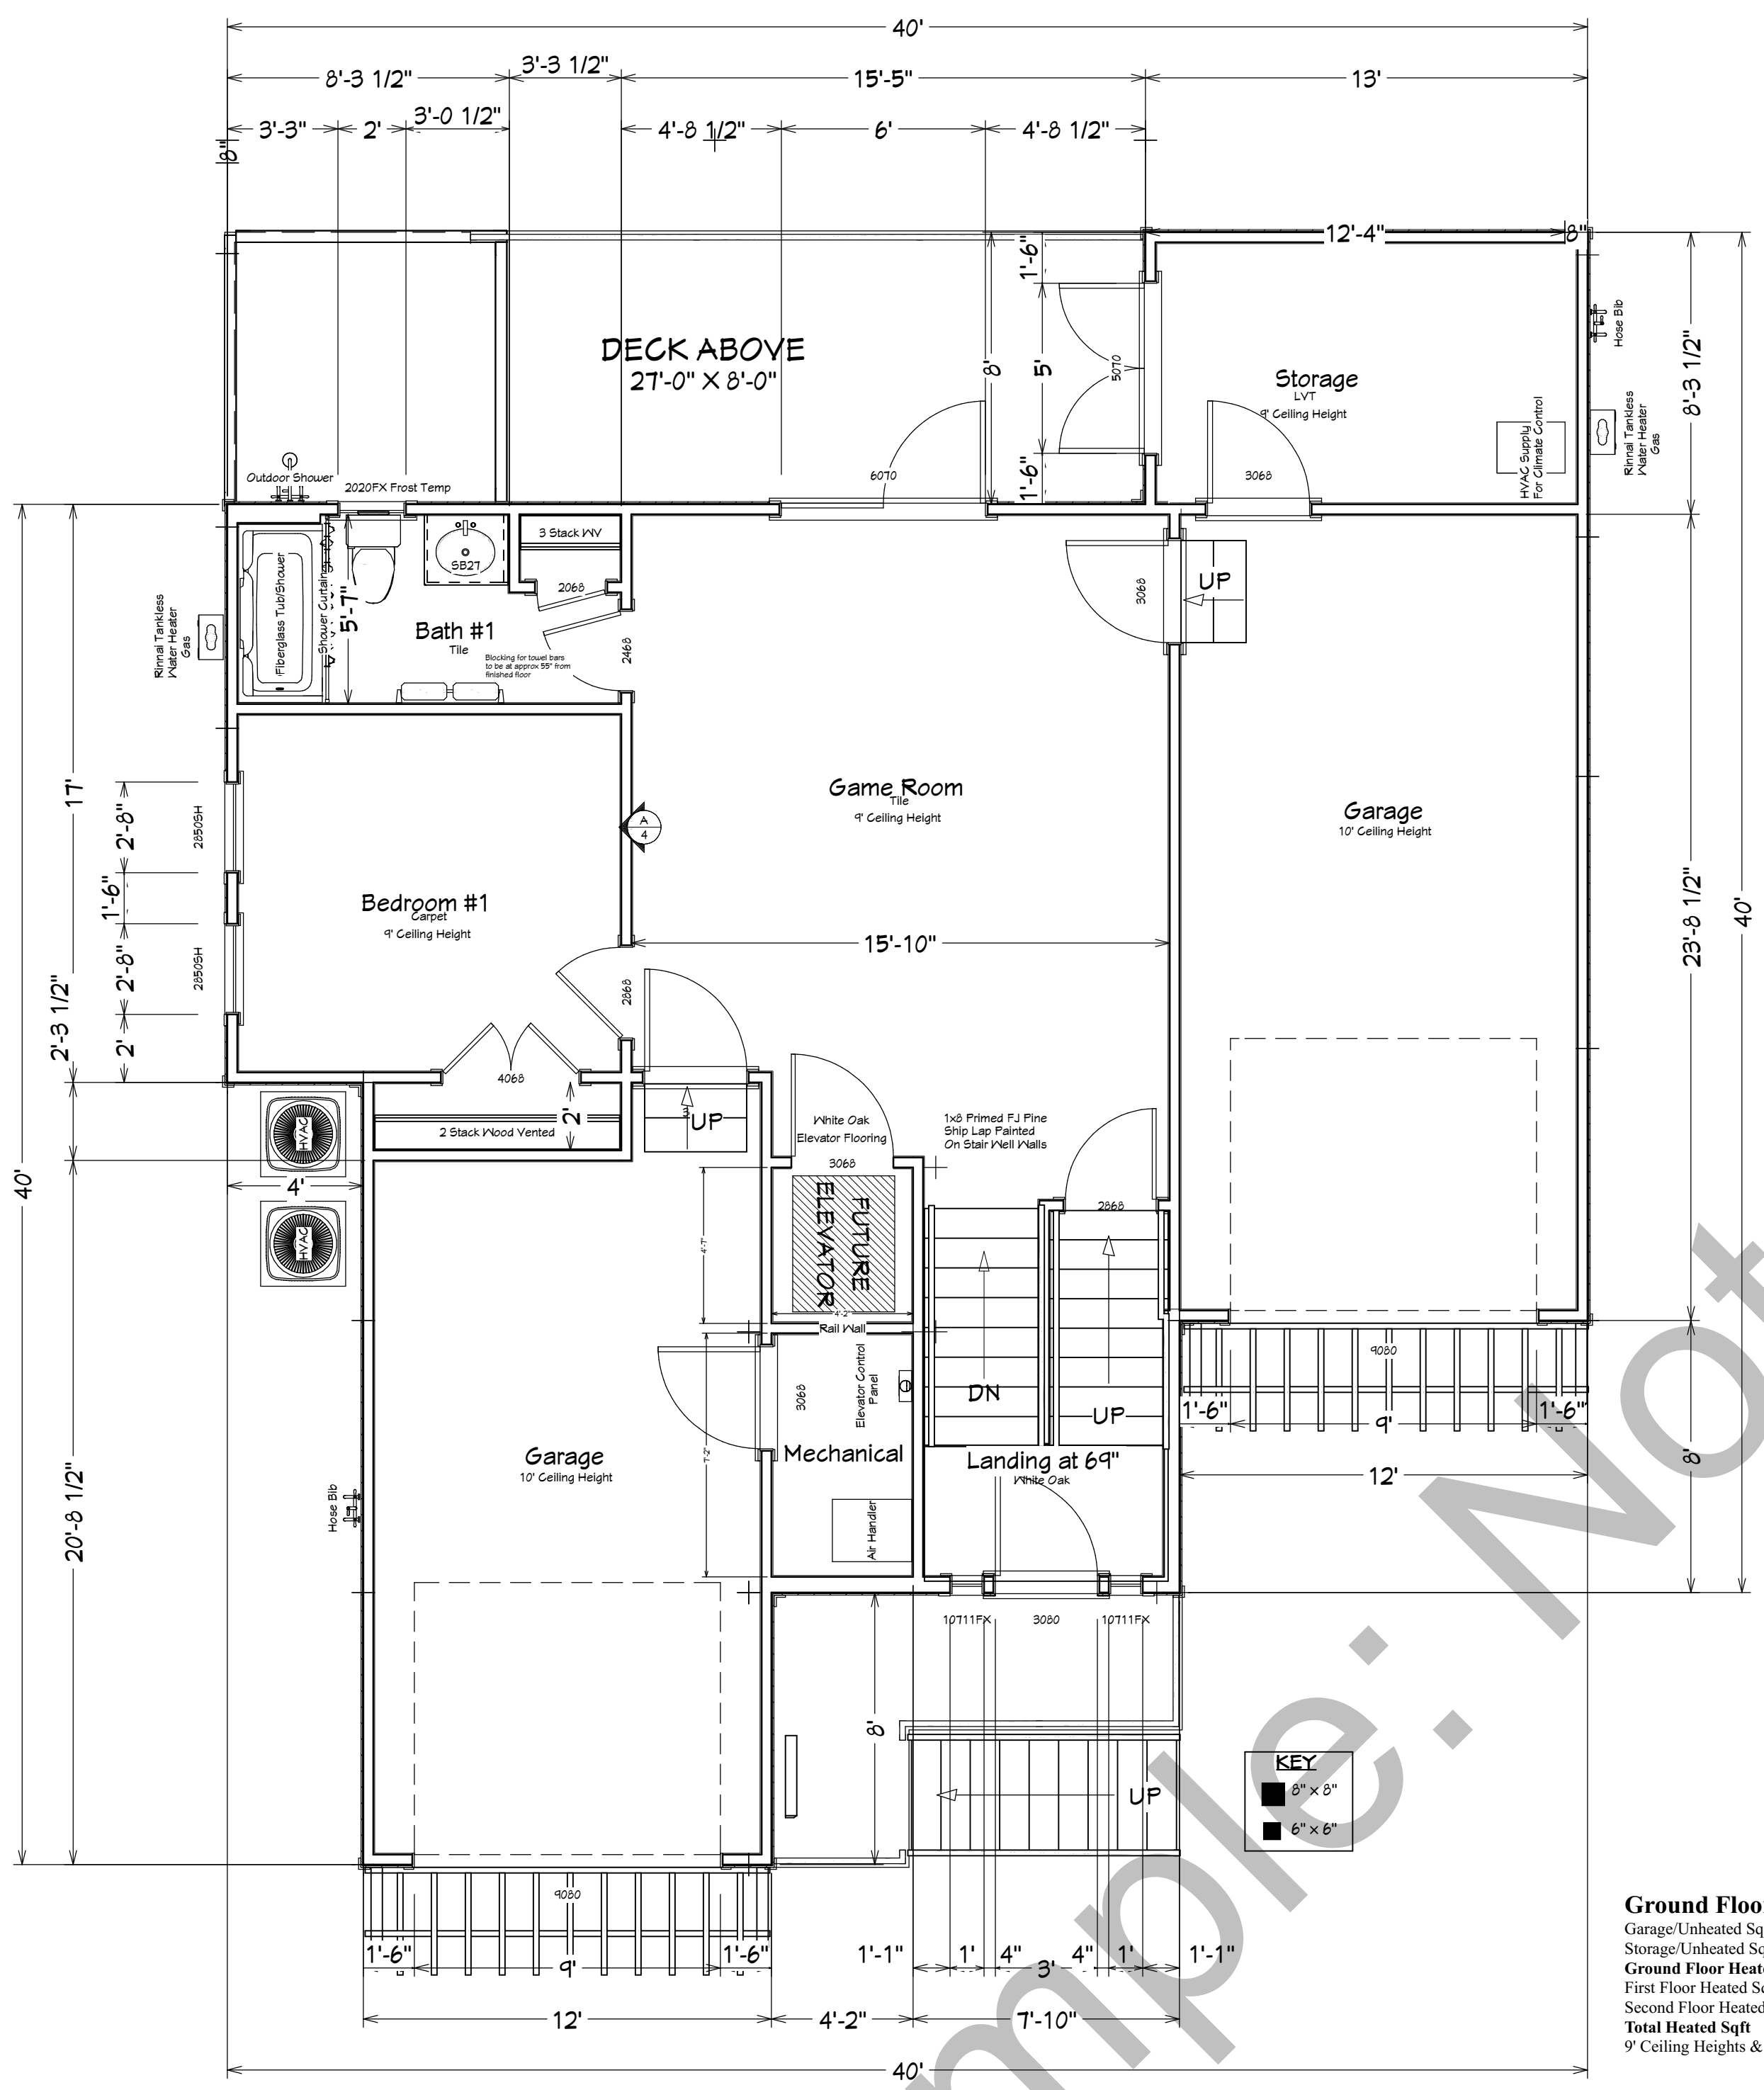

Ground Floor

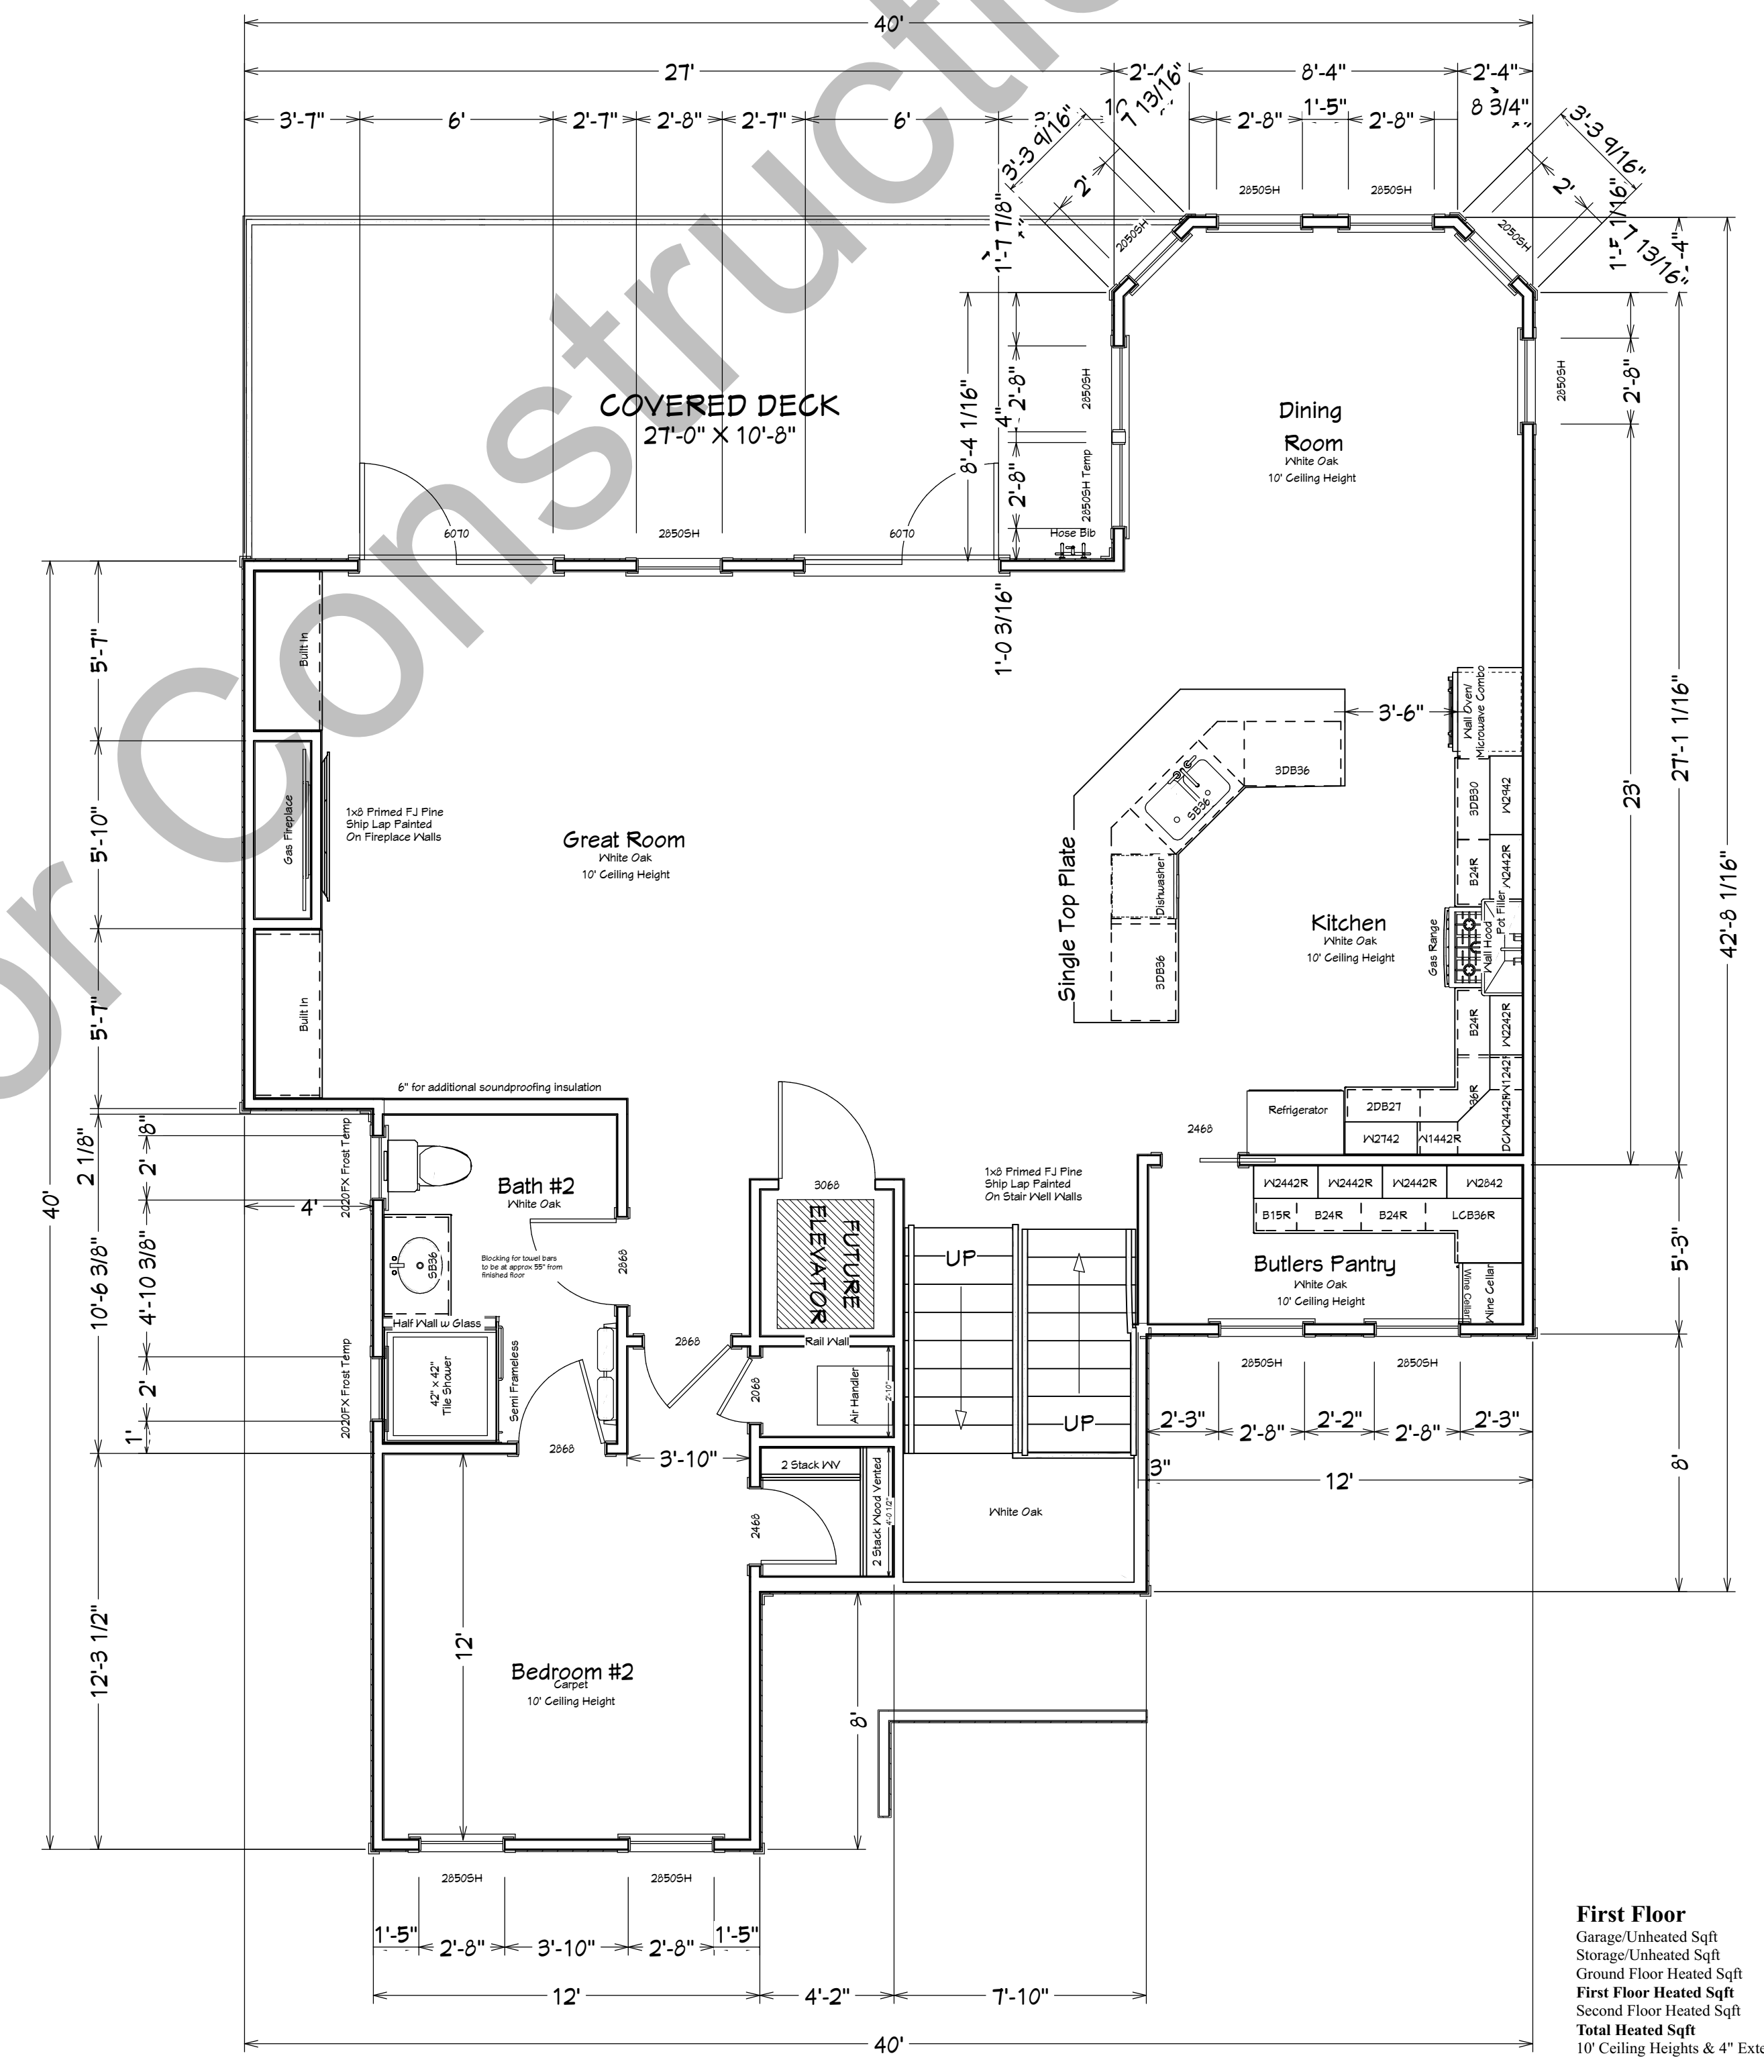


First Floor

SCALE:

1/4" = 1'-0"


SHEET:

A-3

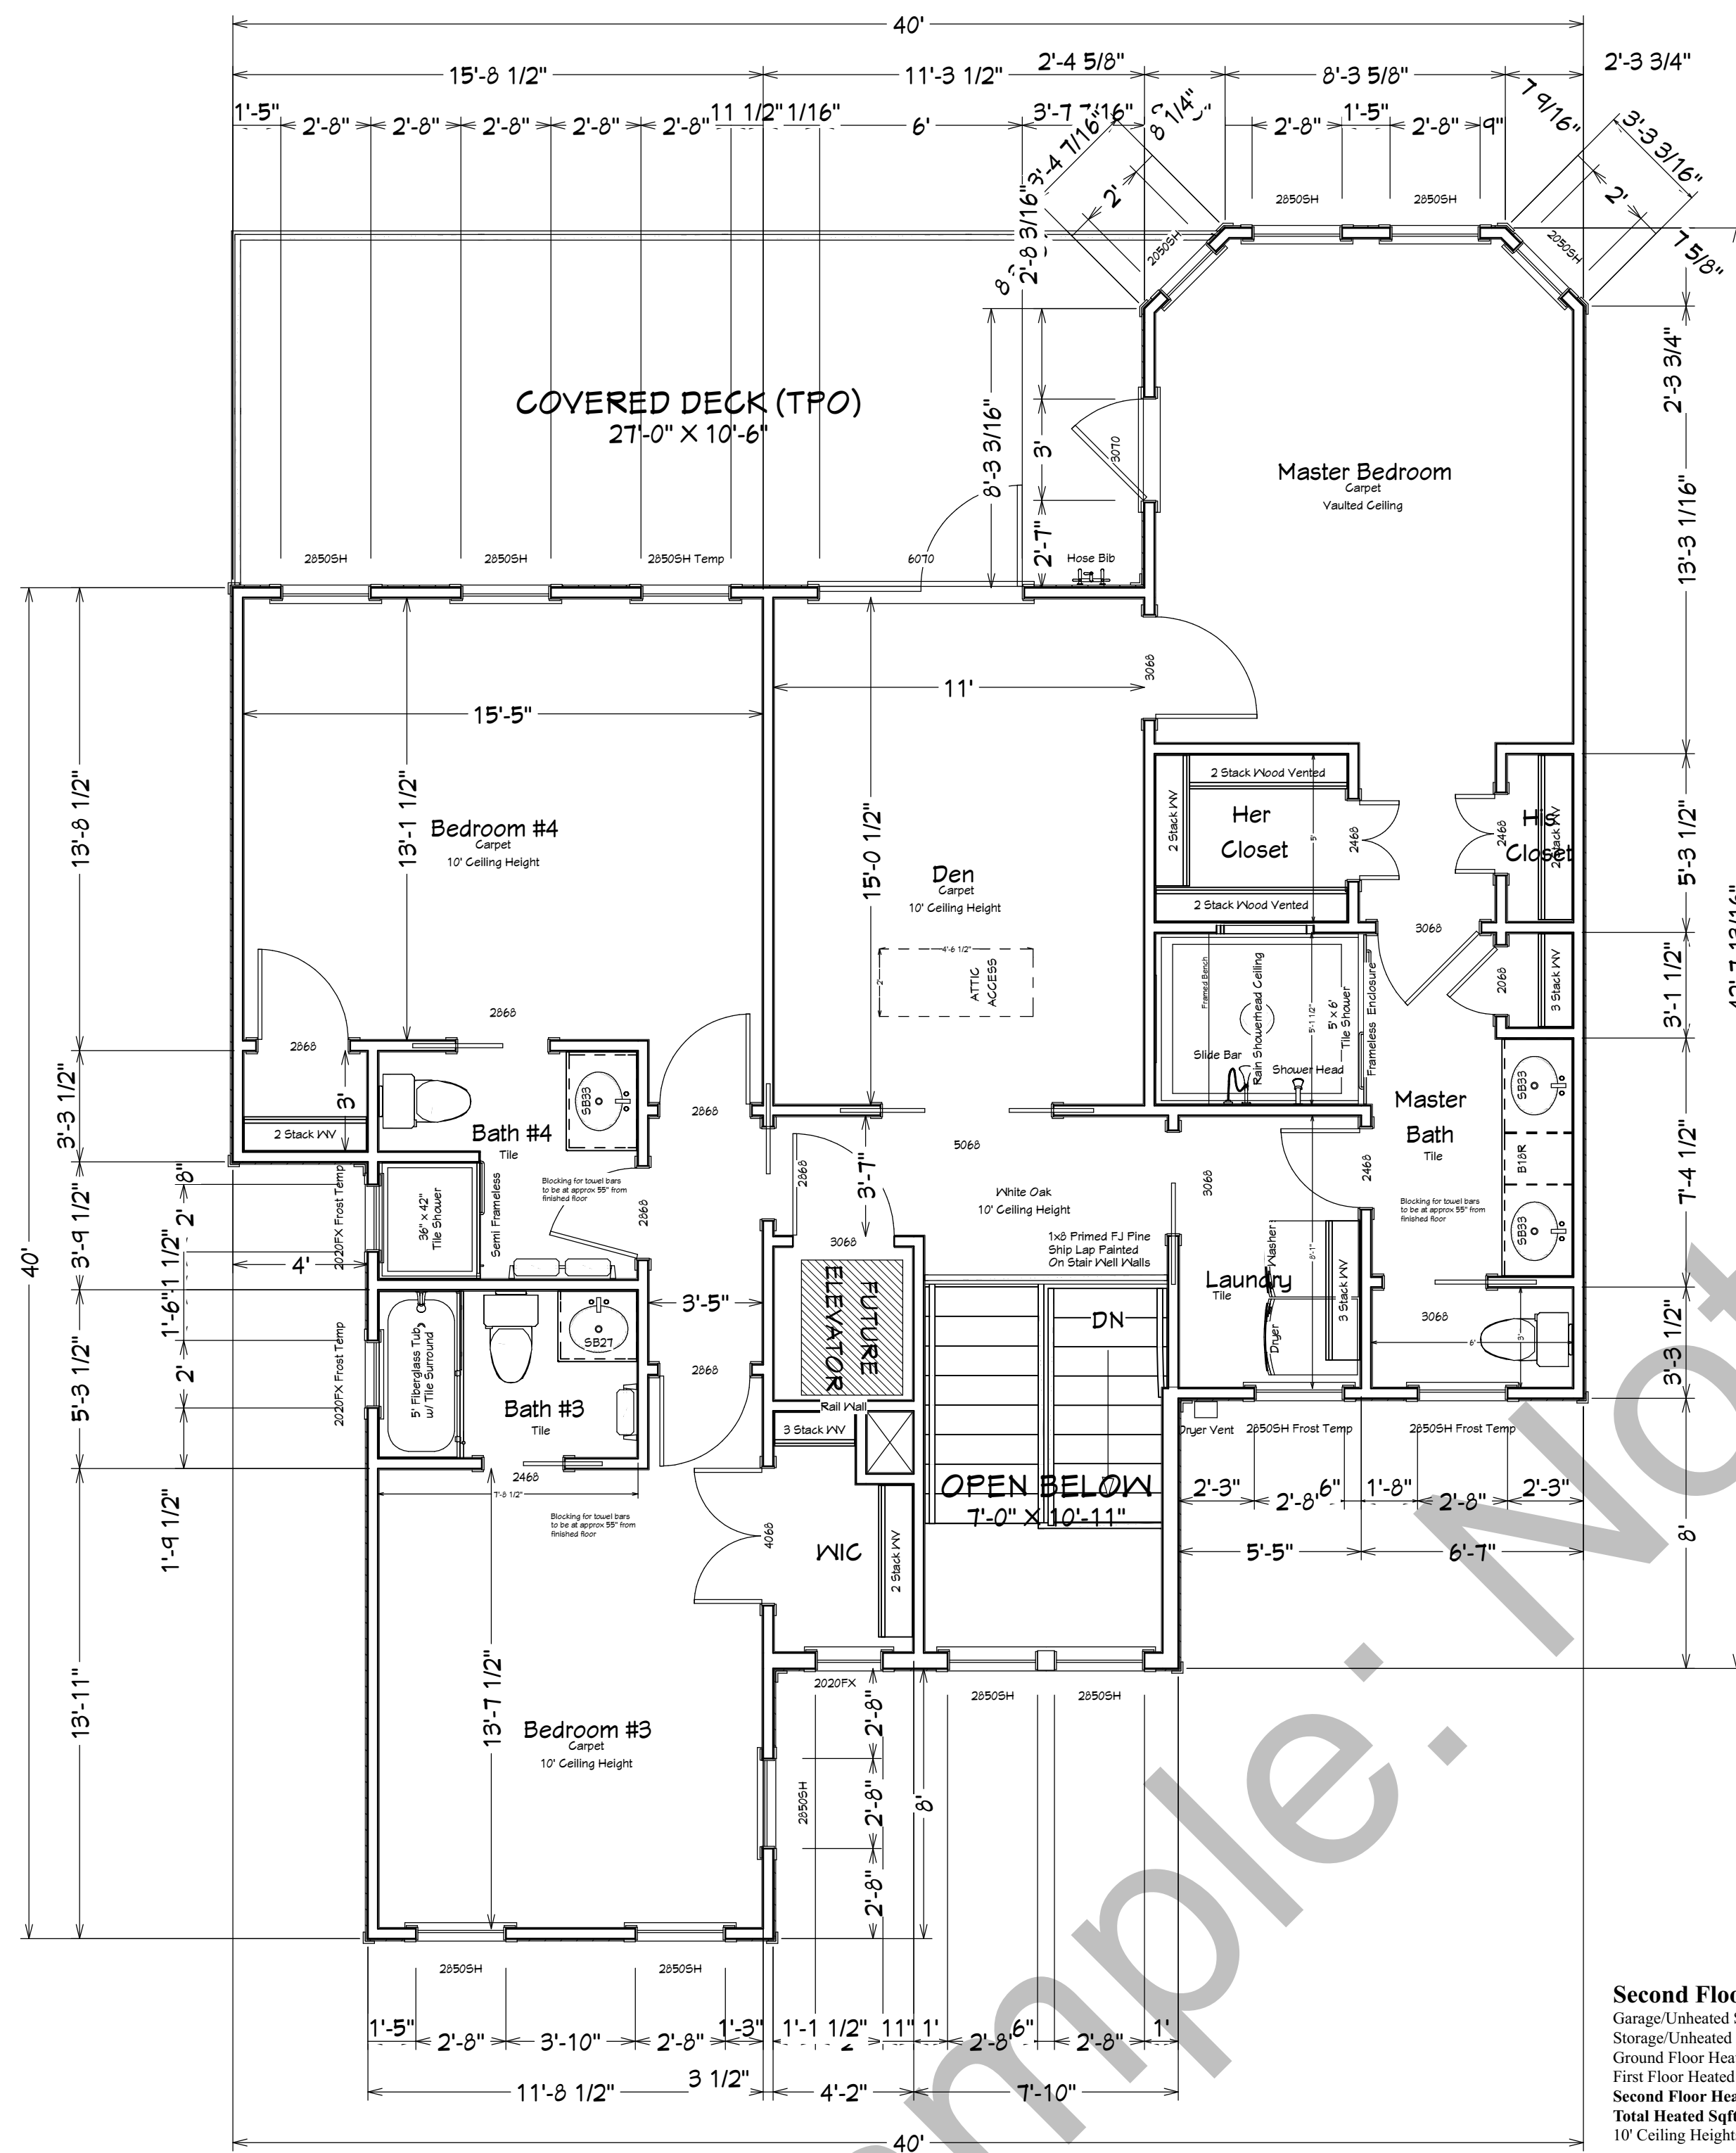

**Second Floor**  
 Garage/Unheated Sqft = 592 sqft  
 Storage/Unheated Sqft = 132 sqft  
 Ground Floor Heated Sqft = 623 sqft  
 First Floor Heated Sqft = 1,353 sqft  
 Second Floor Heated Sqft = 1,268 sqft  
 Total Heated Sqft = 3,244 sqft  
 10' Ceiling Heights & 4" Exterior Walls

Second Floor

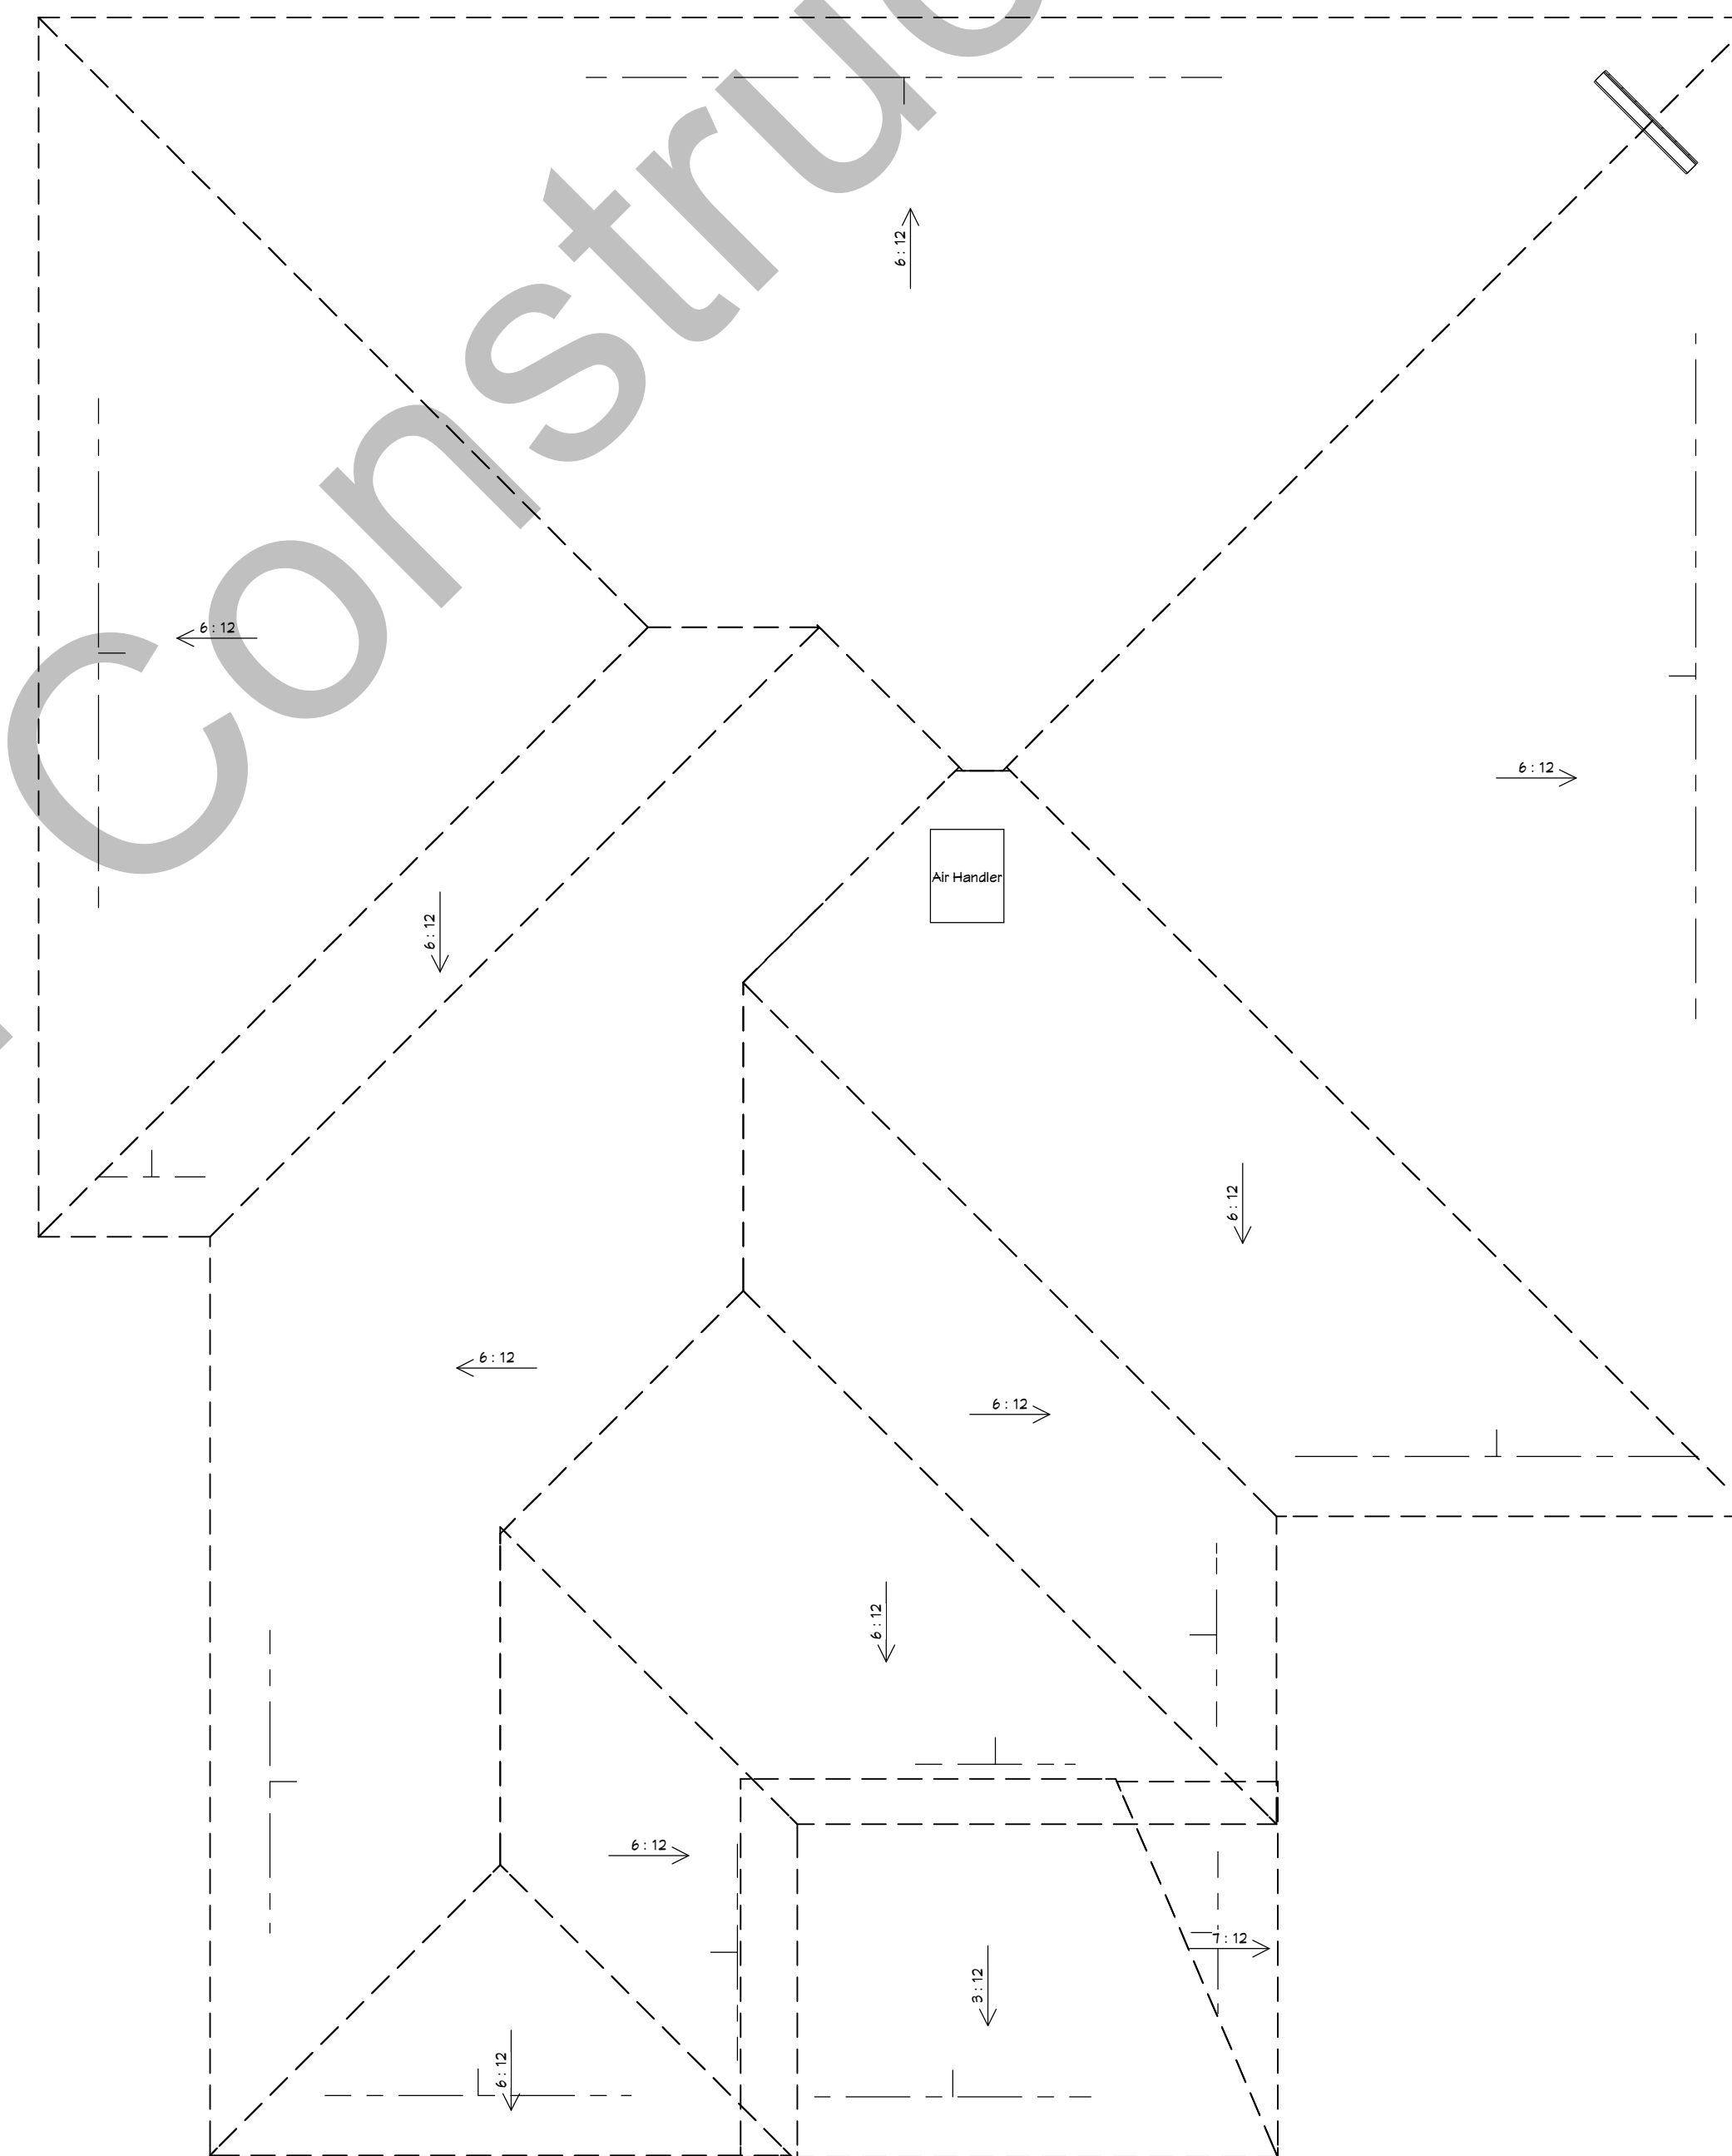

Roof